



PLANTA BAIXA - De m o l r
ESCALA:1/75

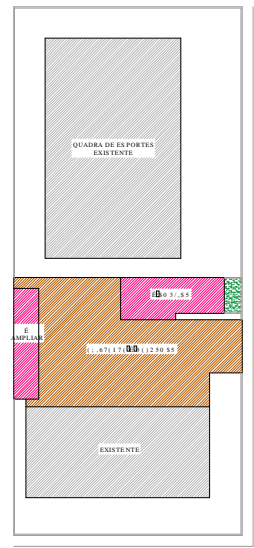

,0 3 / \$ 1 7 \$ d @ 2
ESCALA:1/250

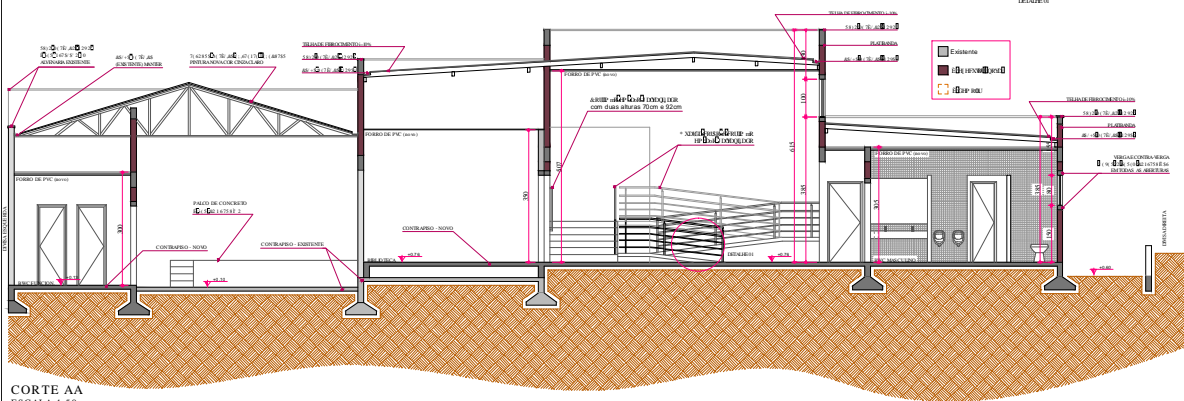

CORTE AA
ESCALA 1/50

KAROLINE_CRESTANI

352 - (72 BS54 8.7(7N1 ,&2

KAROLINE APARECIDA CRESTANI
PREFEITURA MUNICIPAL DE BINSOPOLIS

02
05