




V 2  
Escala 1:50

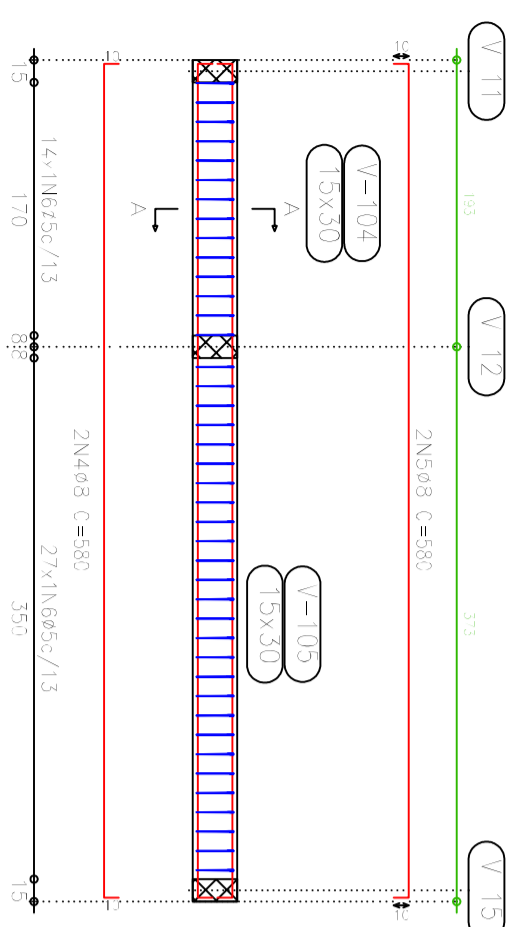


Corte A  
Escala 1:20

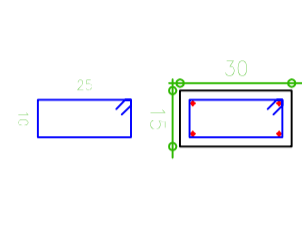


V 3  
Escala 1:50

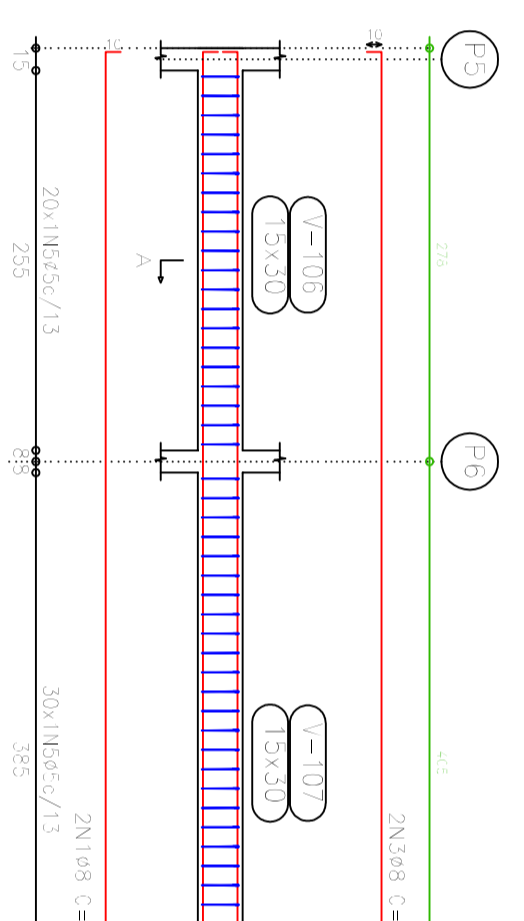


Corte A  
Escala 1:20

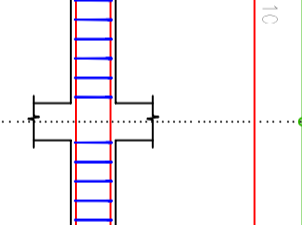


V 4  
Escala 1:50

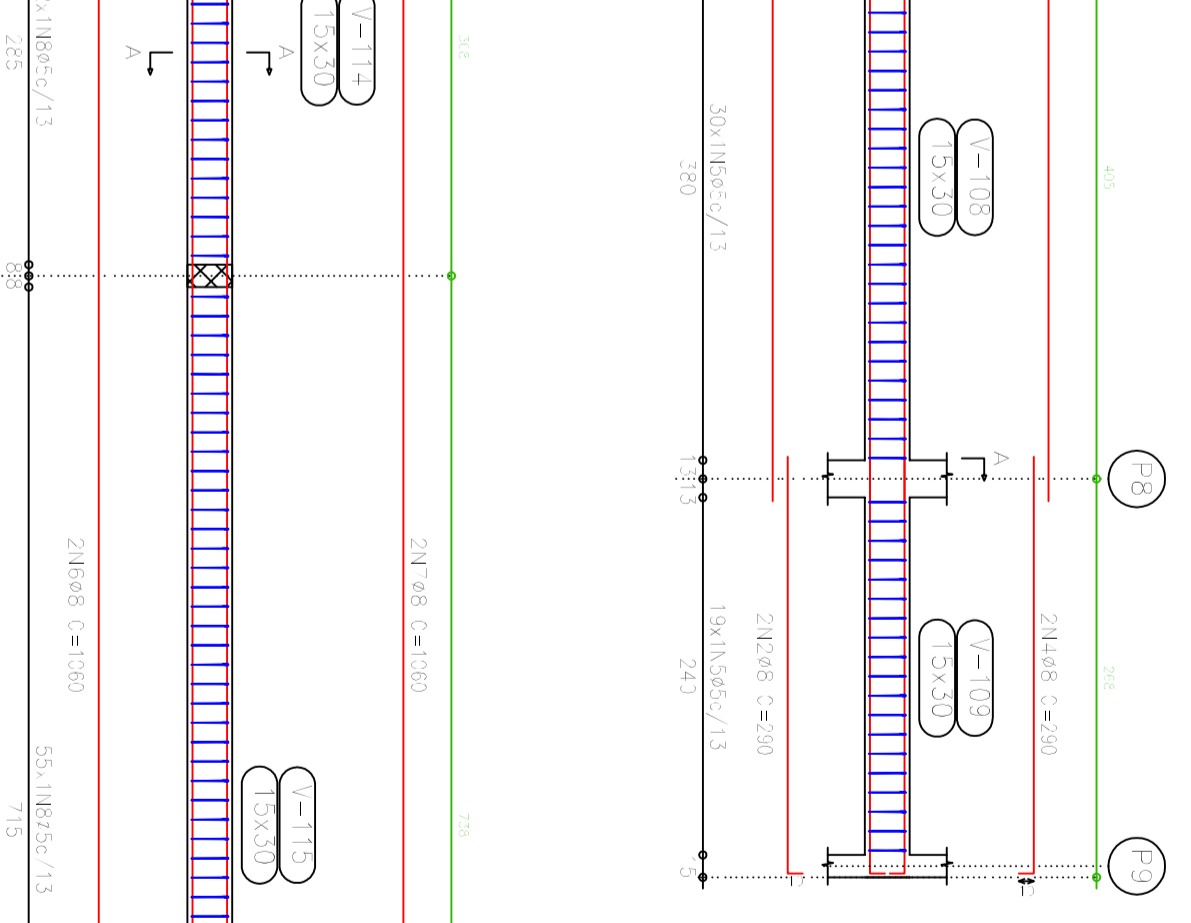

Corte A  
Escala 1:20

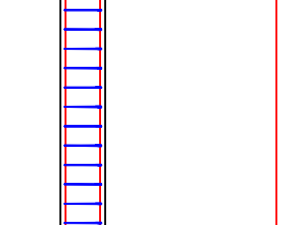


V 5  
Escala 1:50

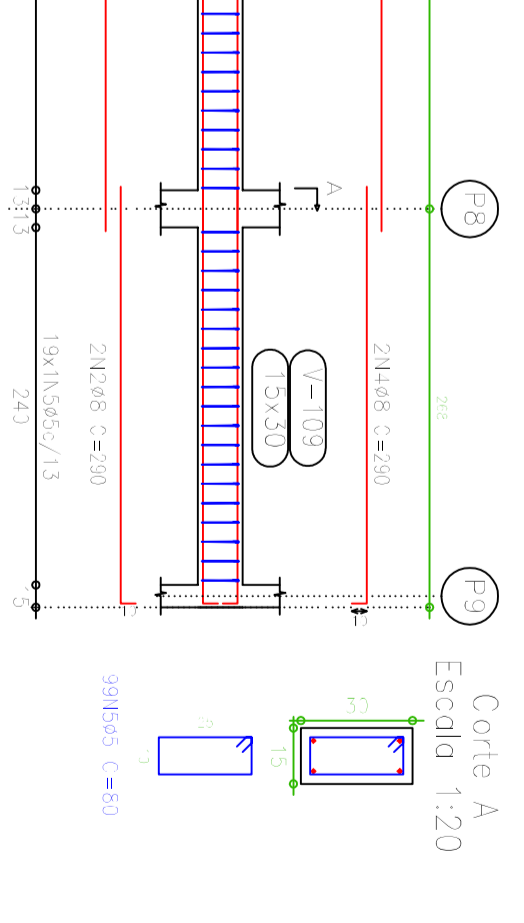


Corte A  
Escala 1:20




V 6  
Escala 1:50

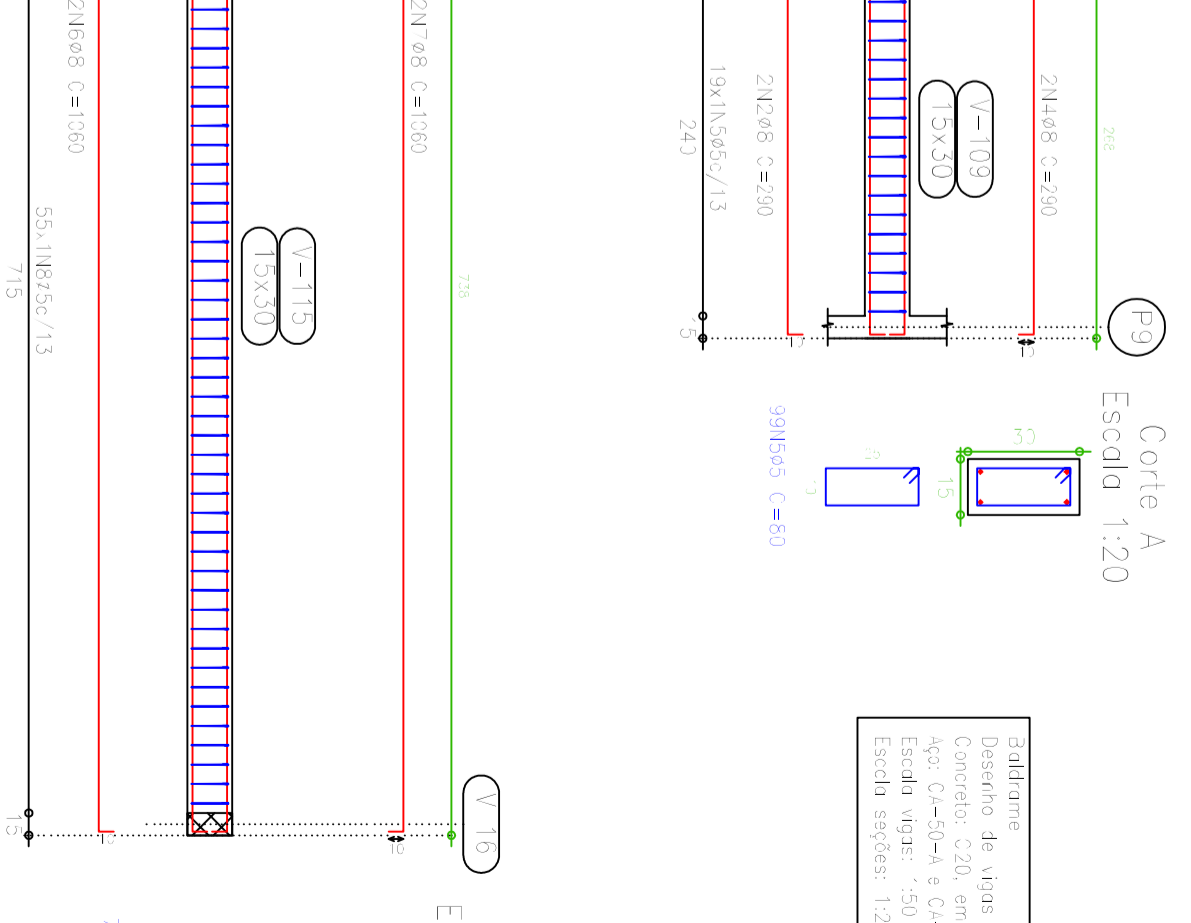

Corte A  
Escala 1:20

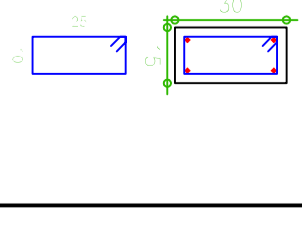


V 7  
Escala 1:50

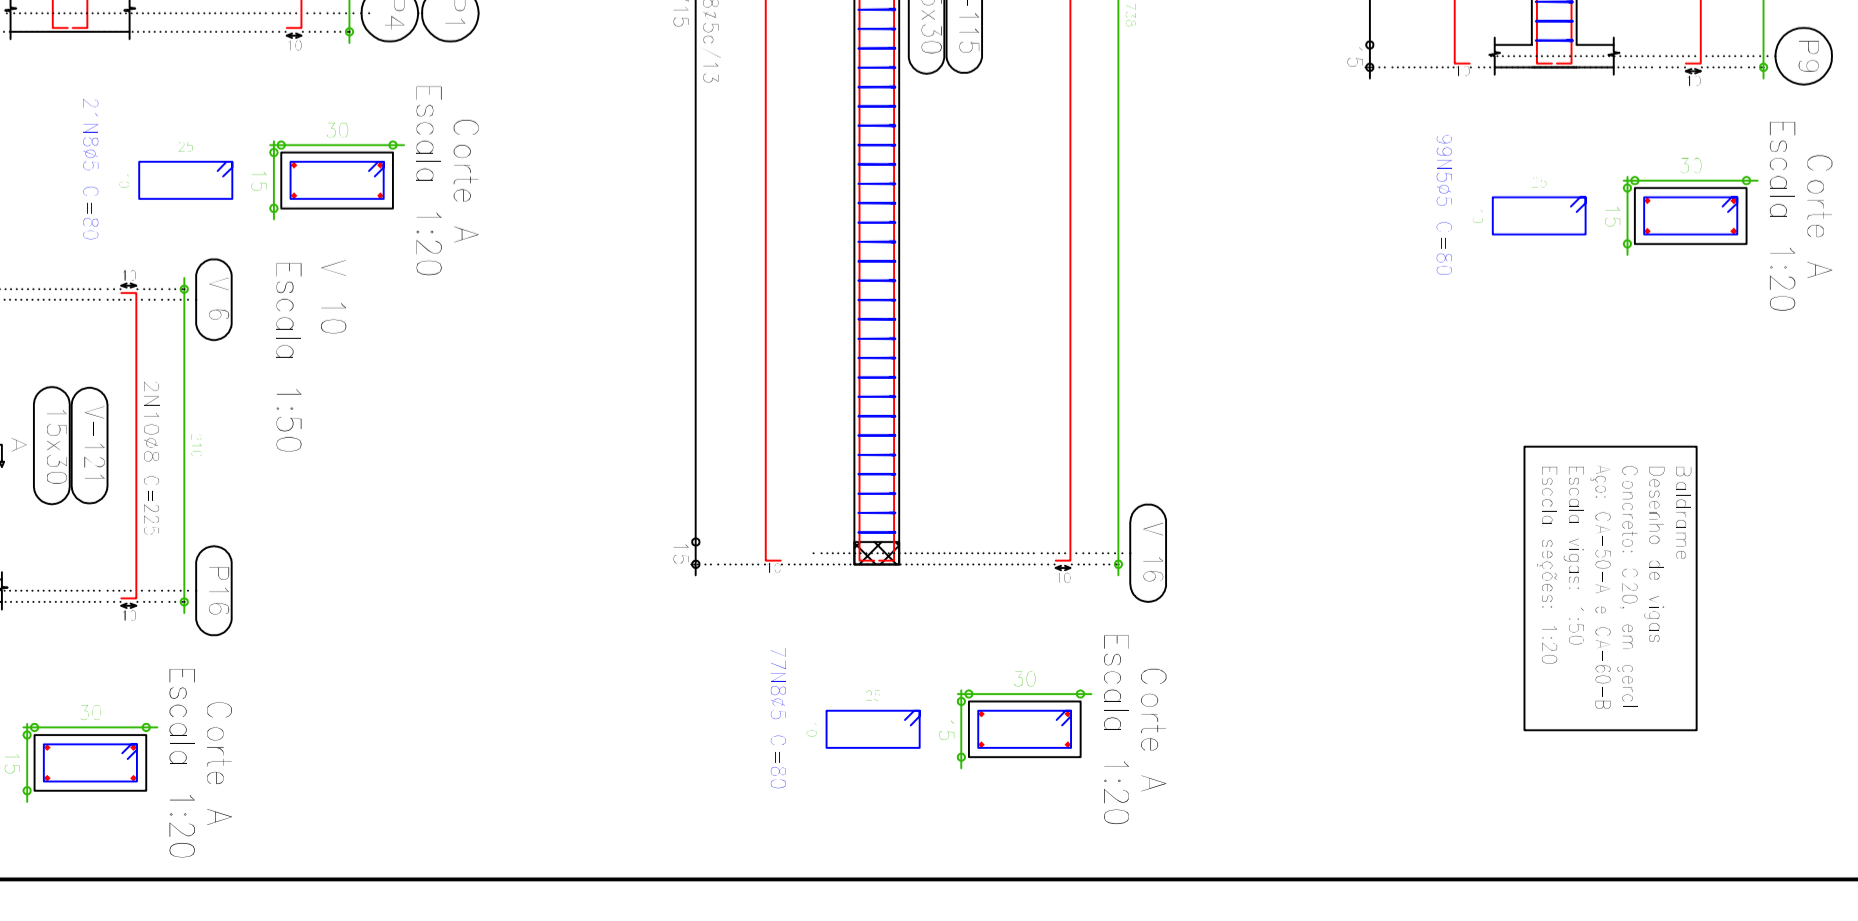

Corte A  
Escala 1:20




V 8  
Escala 1:50

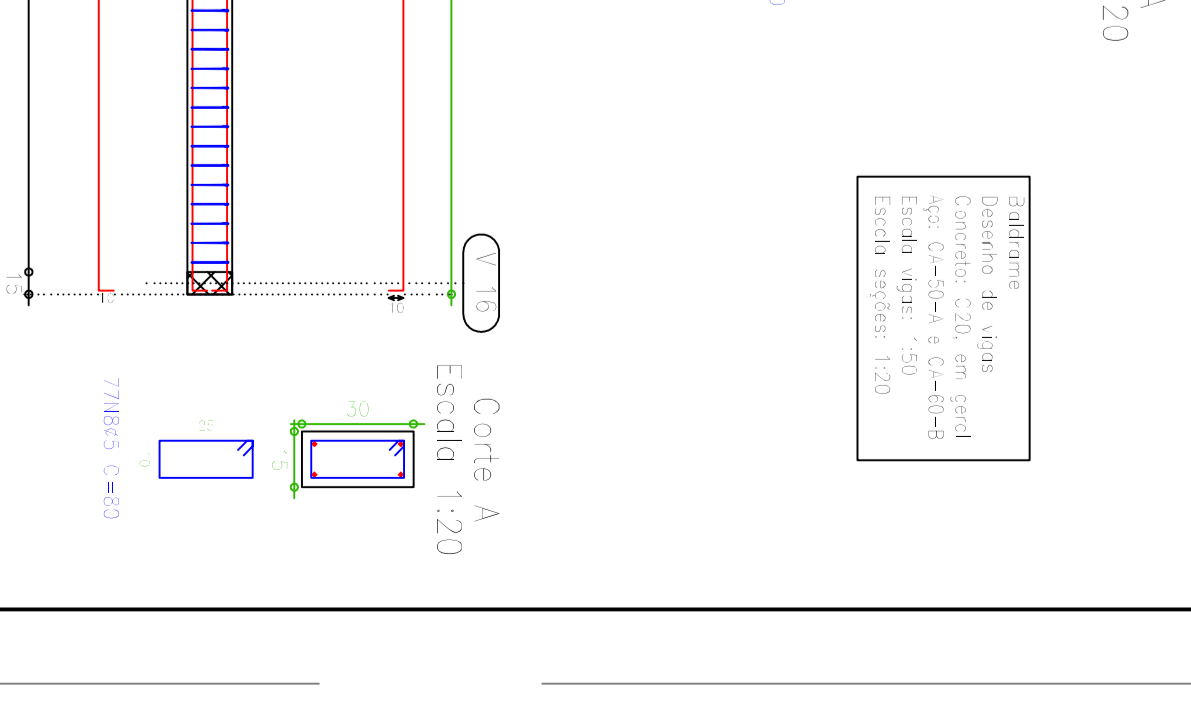

Corte A  
Escala 1:20




V 9  
Escala 1:50

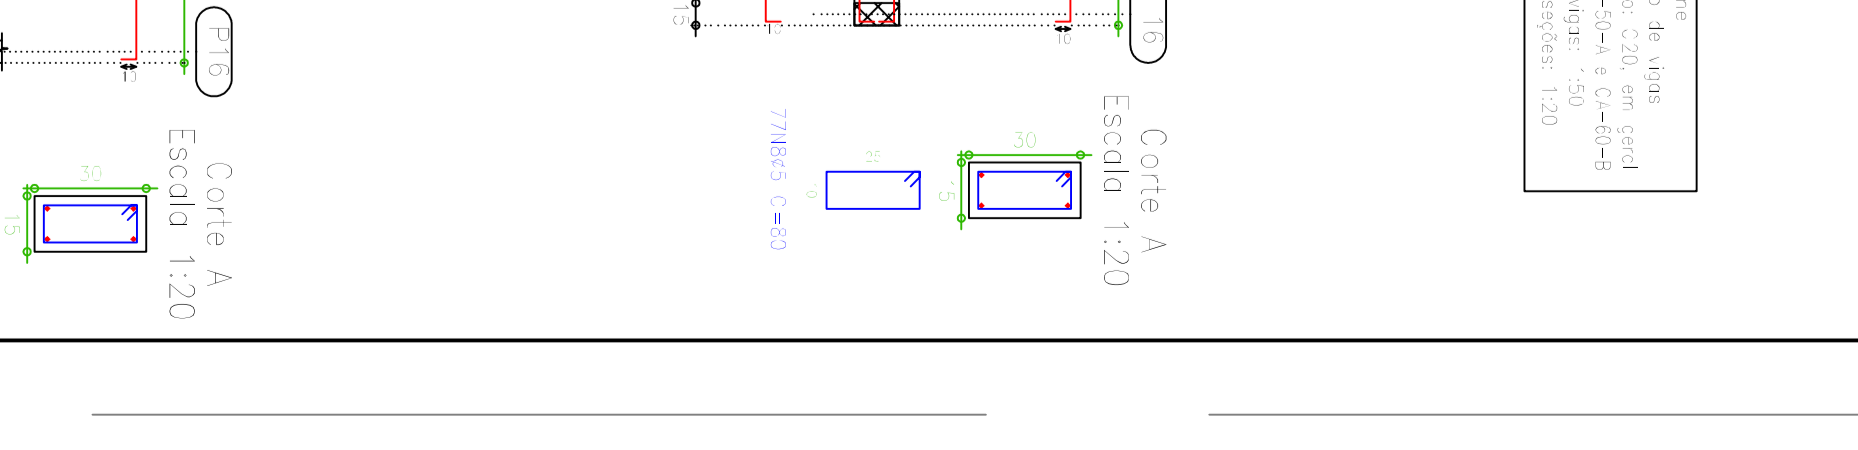

Corte A  
Escala 1:20



V 10  
Escala 1:50

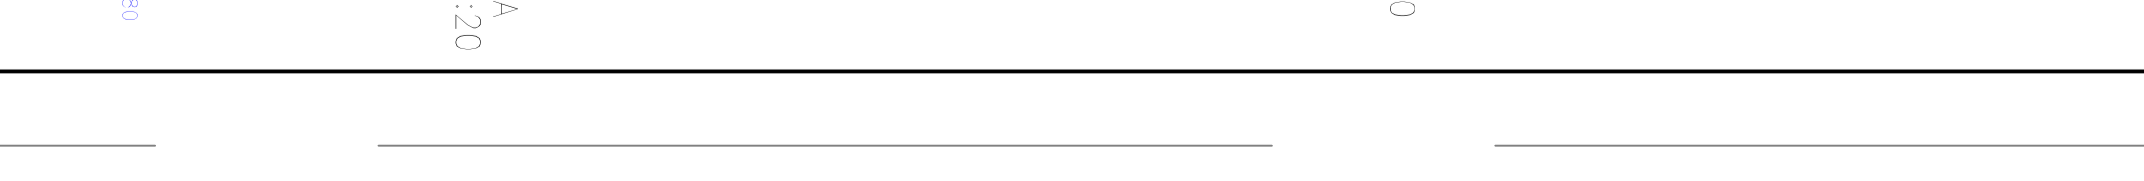

Corte A  
Escala 1:20



V 11  
Escala 1:50



Corte A  
Escala 1:20



V 12  
Escala 1:50



Corte A  
Escala 1:20



V 13  
Escala 1:50



Corte A  
Escala 1:20



V 14  
Escala 1:50



Corte A  
Escala 1:20



V 15  
Escala 1:50



Corte A  
Escala 1:20



Detalhamento de vigas  
Concreto: C20, em Geral  
Arço: C=50-4 e C=60-8  
Escala vigas: 1:50  
Escala seções: 1:20

3/6

ESTRUTURAL

projeto

A2