




V 3
Escada 1:50
Corte A Corte B
Escada 1:20 Escada 1:20

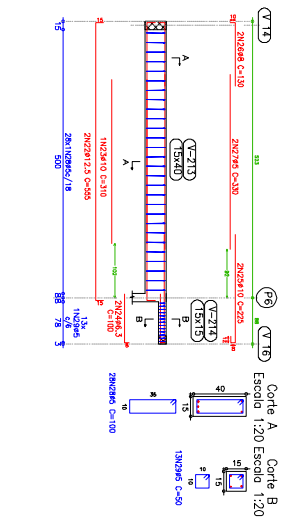


V 4
Escada 1:50
Corte A
Escada 1:20

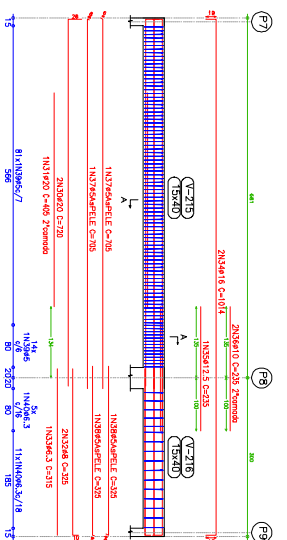

V 5
Escada 1:50
Corte A Corte B Corte C Corte D
Escada 1:20 Escada 1:20 Escada 1:20 Escada 1:20

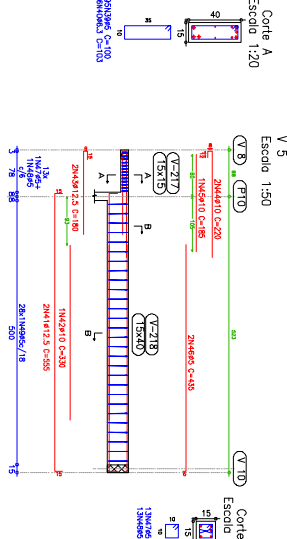


V 6
Escada 1:50
Corte A Corte B
Escada 1:20 Escada 1:20

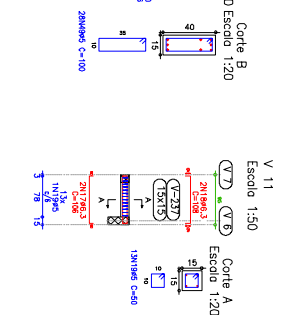


V 7
Escada 1:50
Corte A
Escada 1:20



V 8
Escada 1:50
Corte A Corte B Corte C Corte D
Escada 1:20 Escada 1:20 Escada 1:20 Escada 1:20

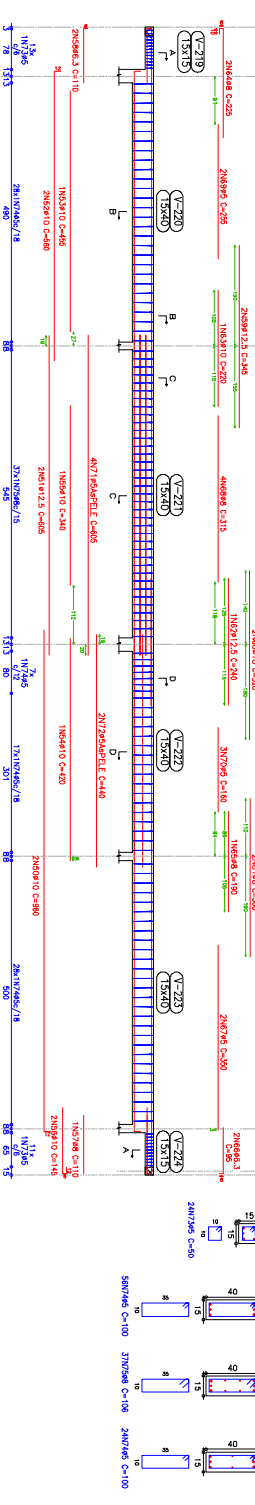


V 9
Escada 1:50
Corte A Corte B
Escada 1:20 Escada 1:20

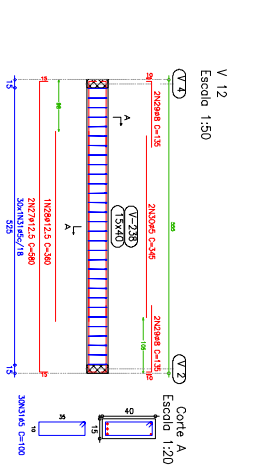

V 10
Escada 1:50
Corte A Corte B Corte C
Escada 1:20 Escada 1:20 Escada 1:20



V 11
Escada 1:50
Corte A
Escada 1:20

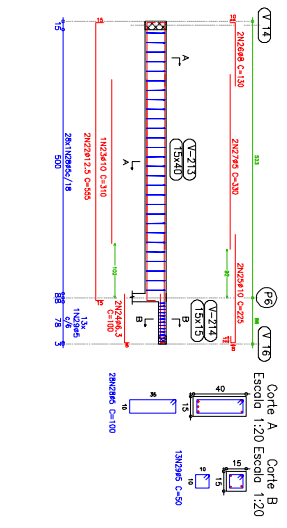

V 12
Escada 1:50
Corte A
Escada 1:20

