




V 29
Escala 1:50

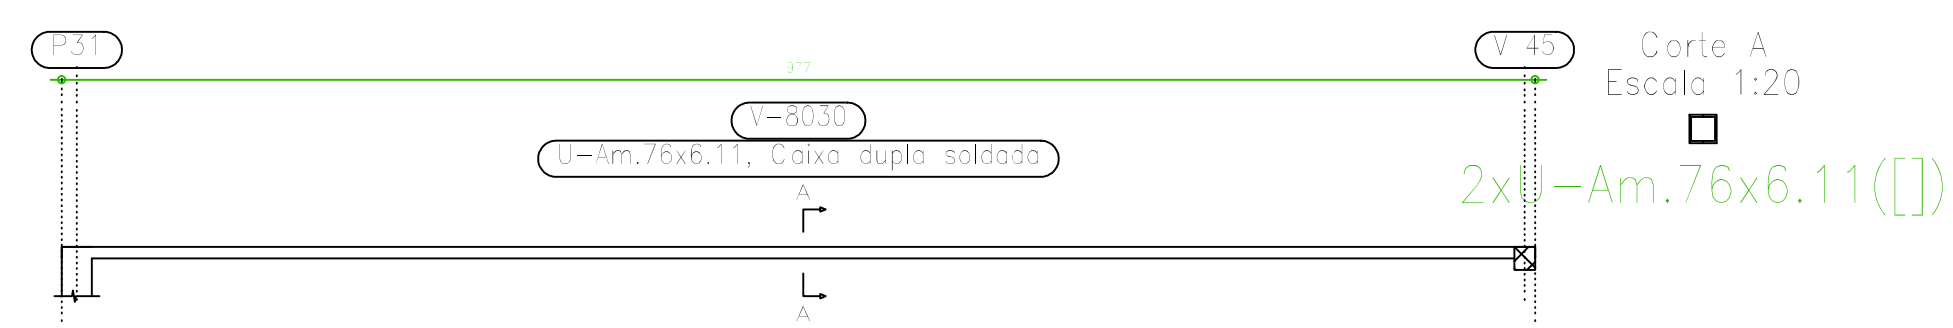


V 30
Escala 1:50

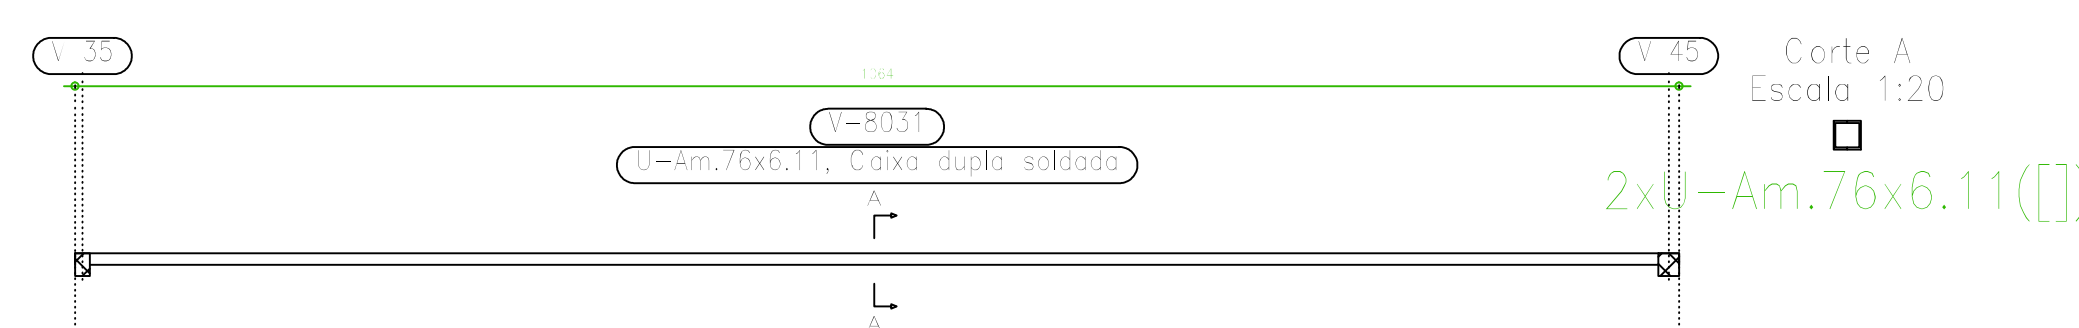


V 35
Escala 1:50

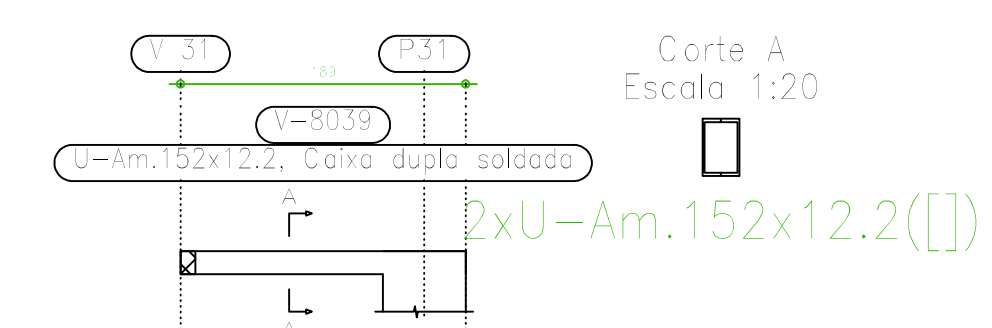


V 31
Escala 1:50

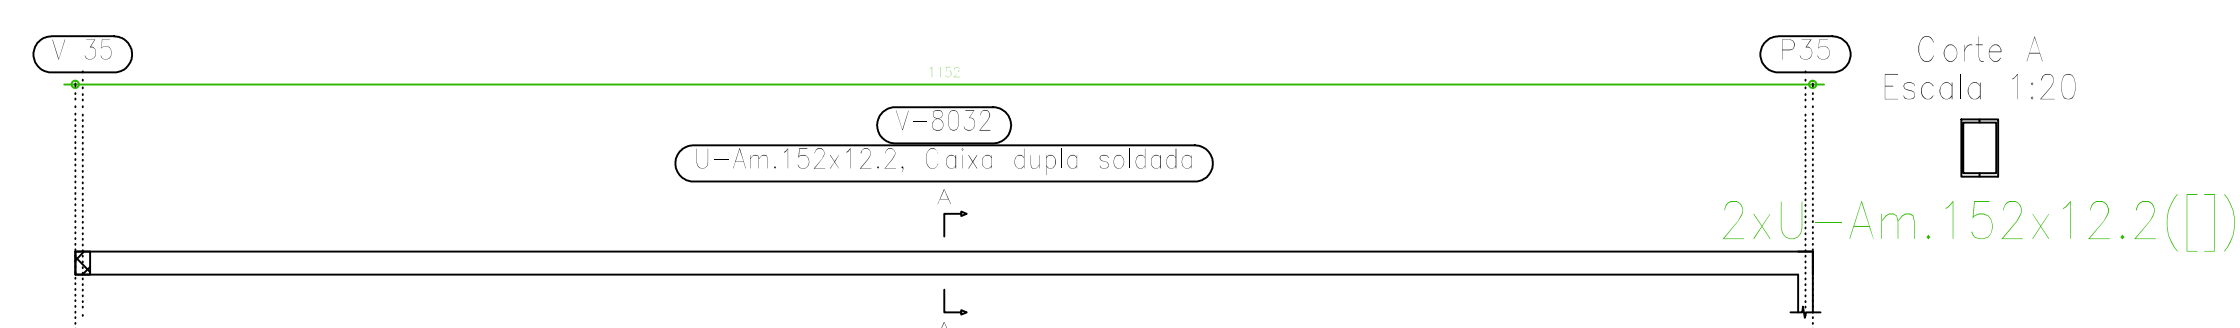


V 36
Escala 1:50

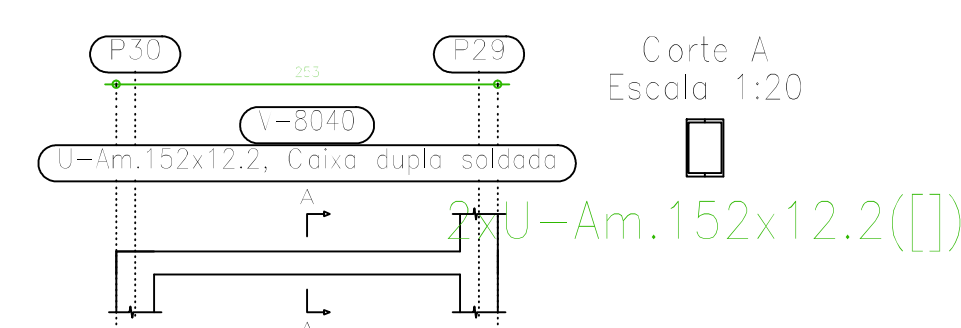


V 37
Escala 1:50

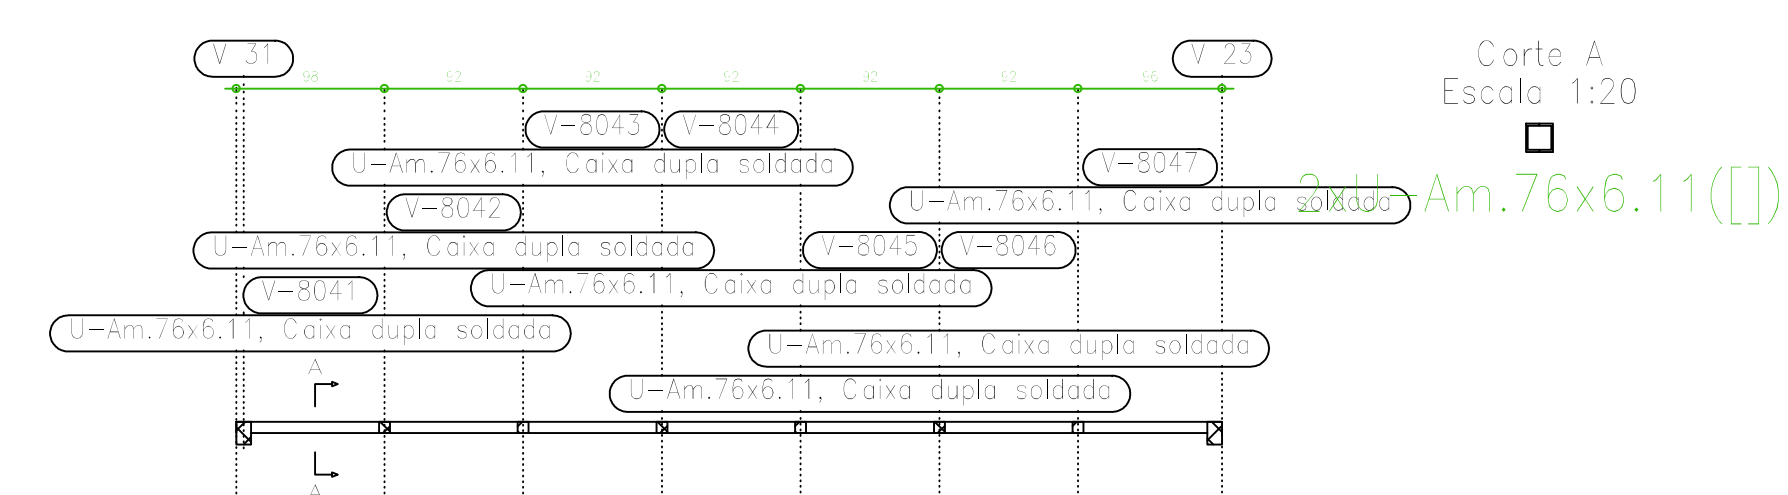


V 38
Escala 1:50

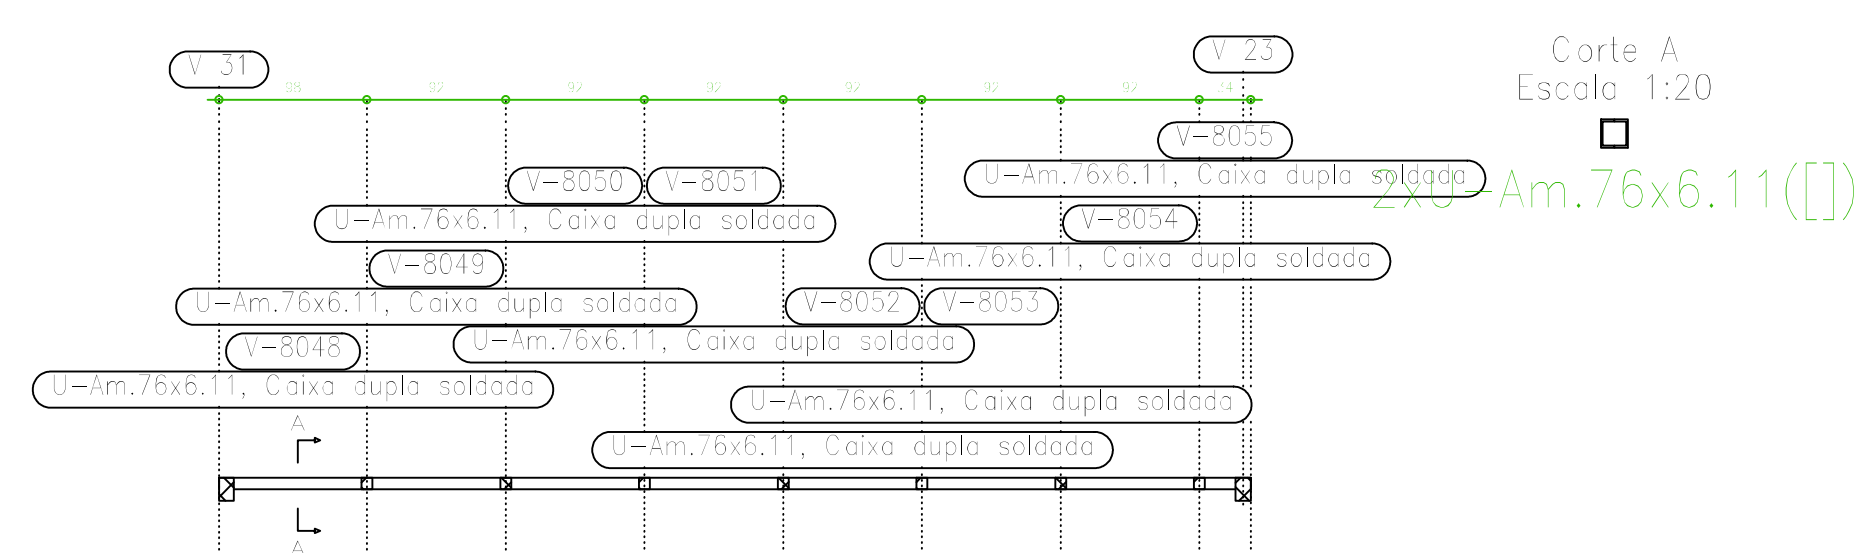


V 39
Escala 1:50

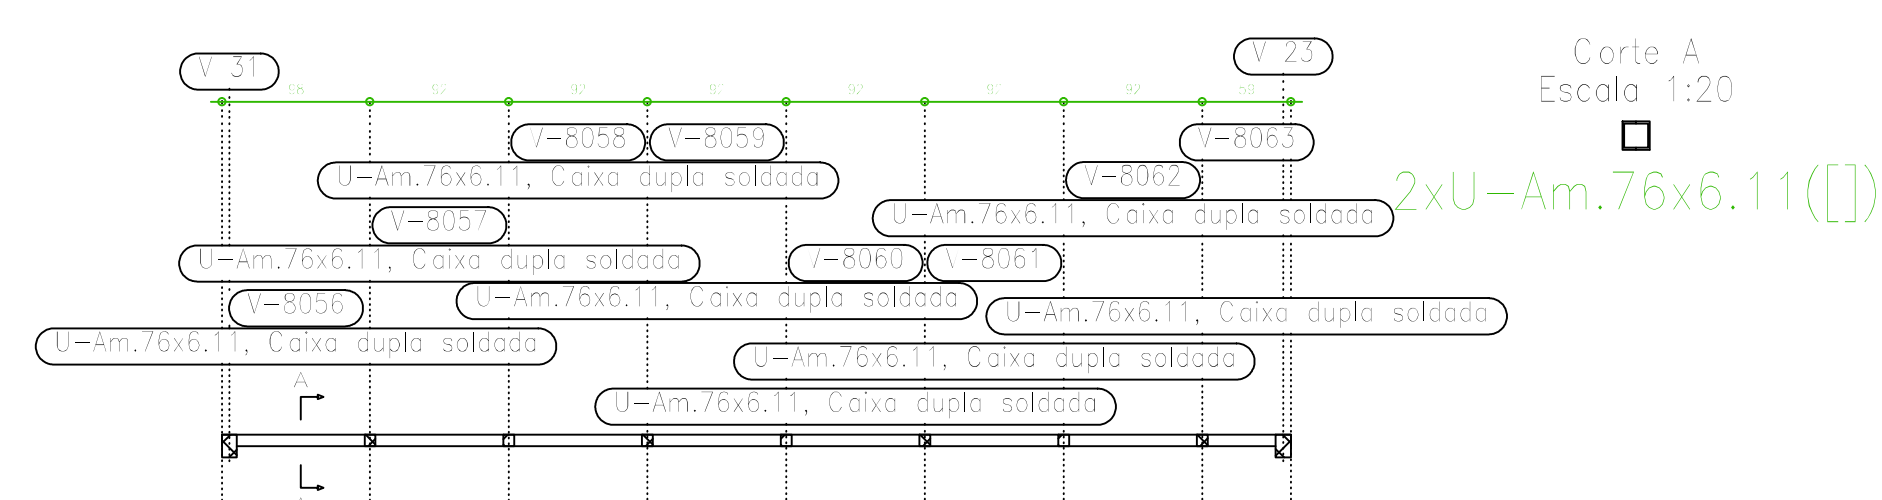


V 40
Escala 1:50

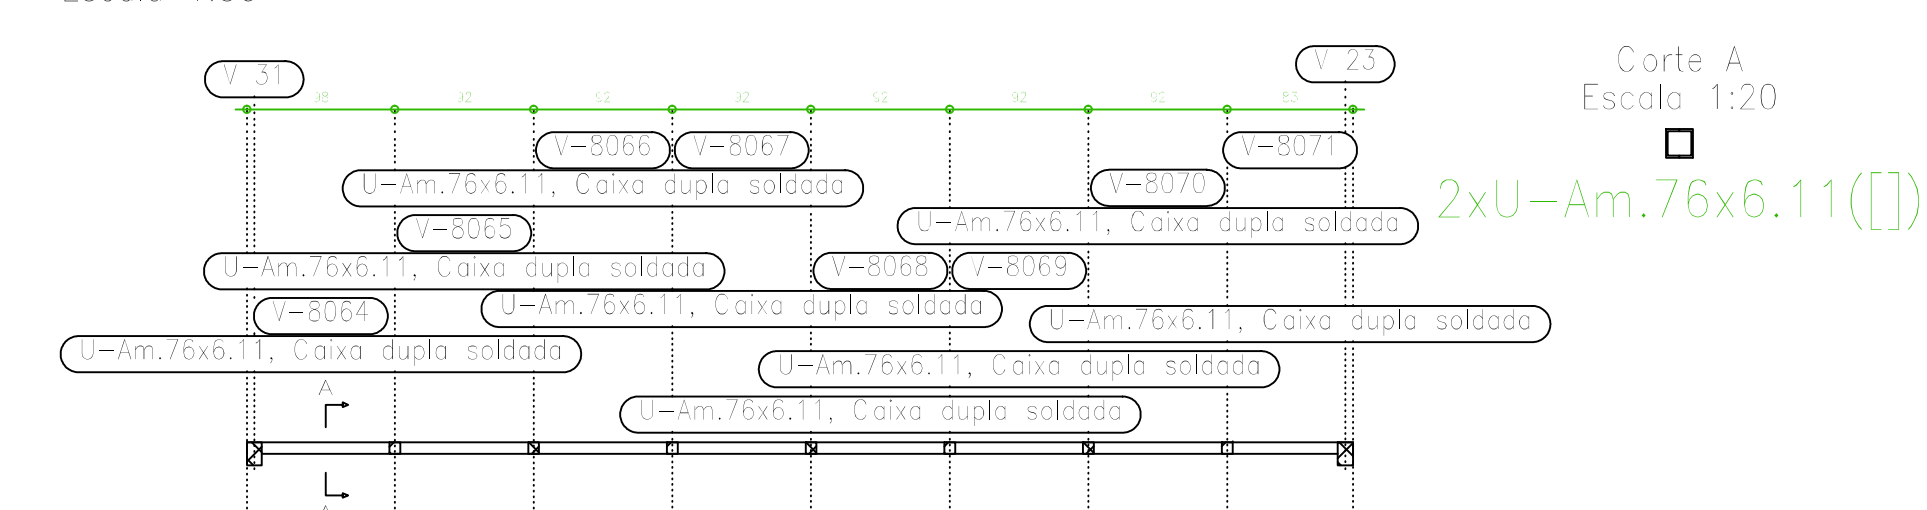


V 41
Escala 1:50

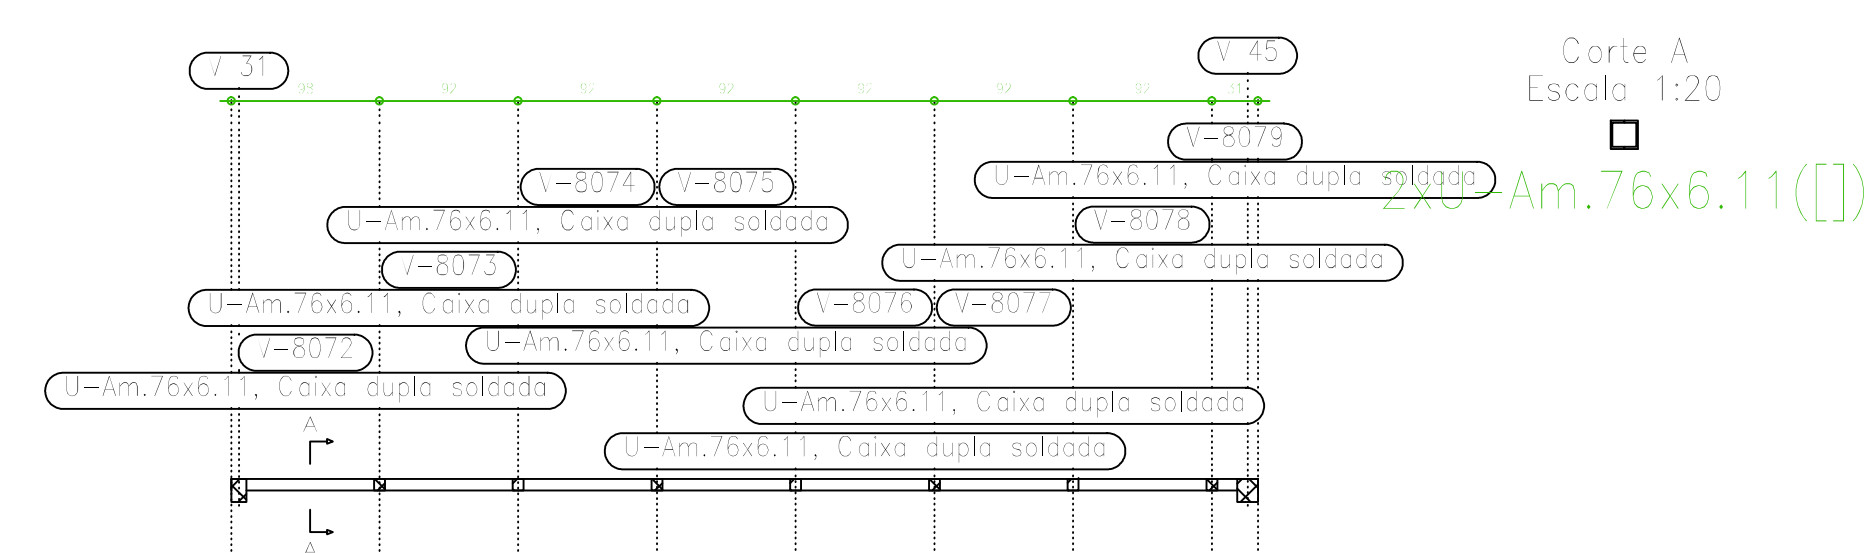


V 42
Escala 1:50

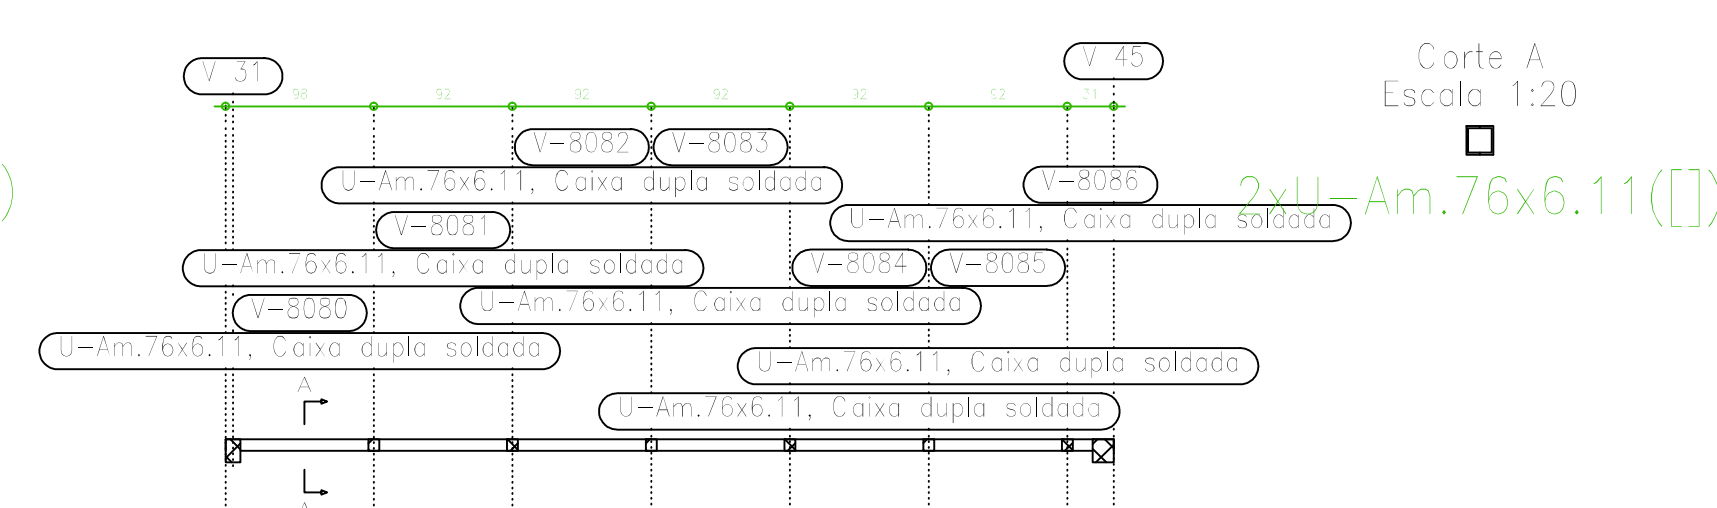


V 43
Escala 1:50

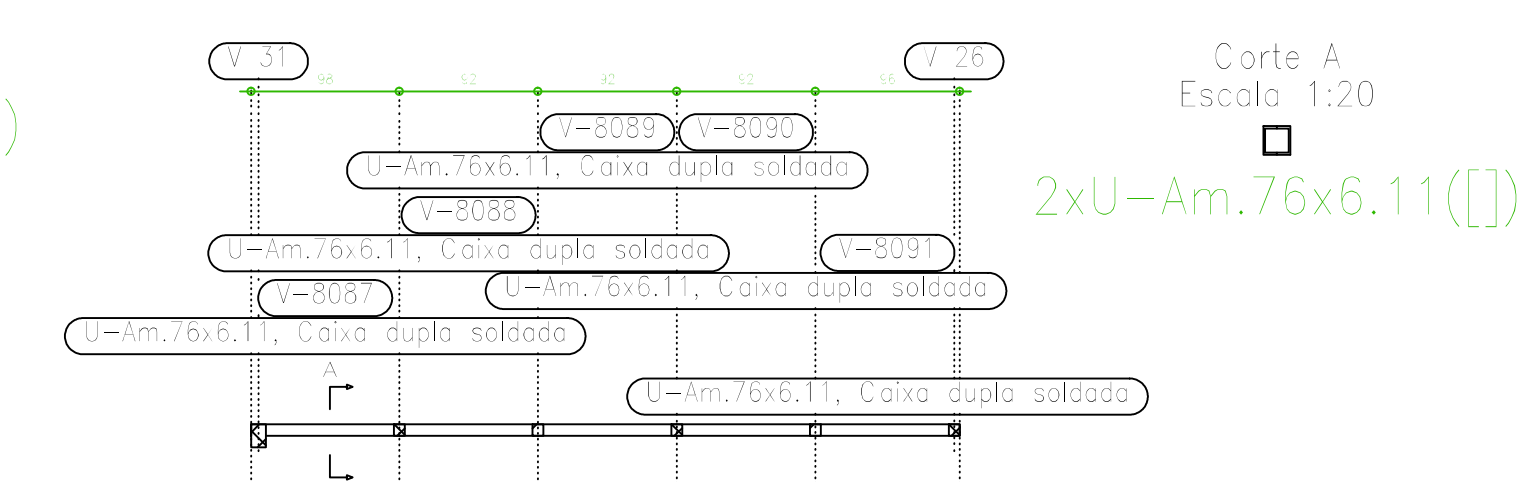


V 44
Escala 1:50

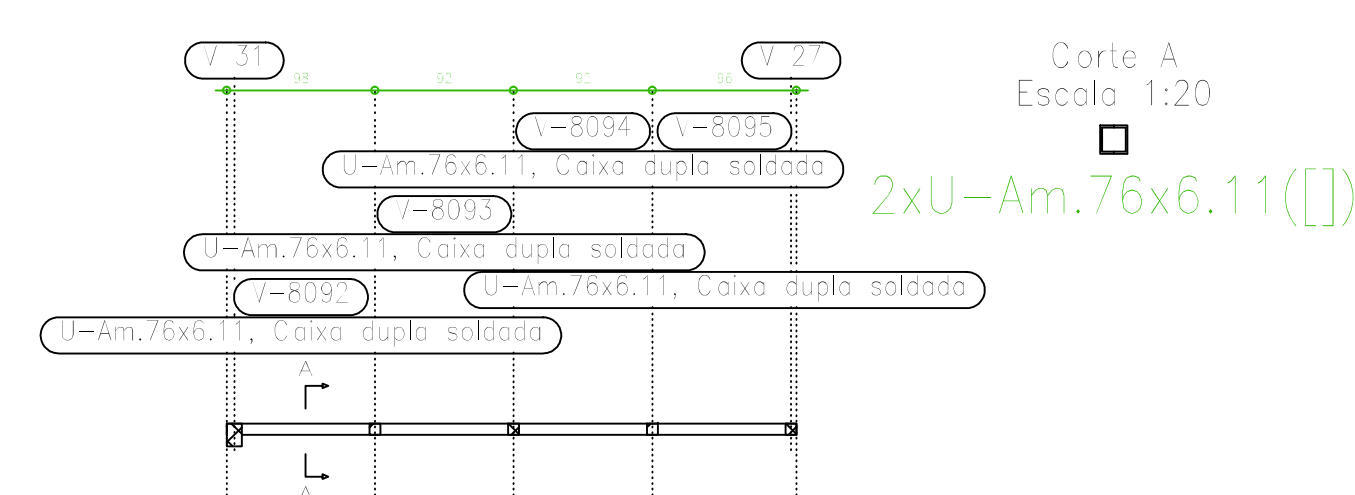


V 45
Escala 1:50

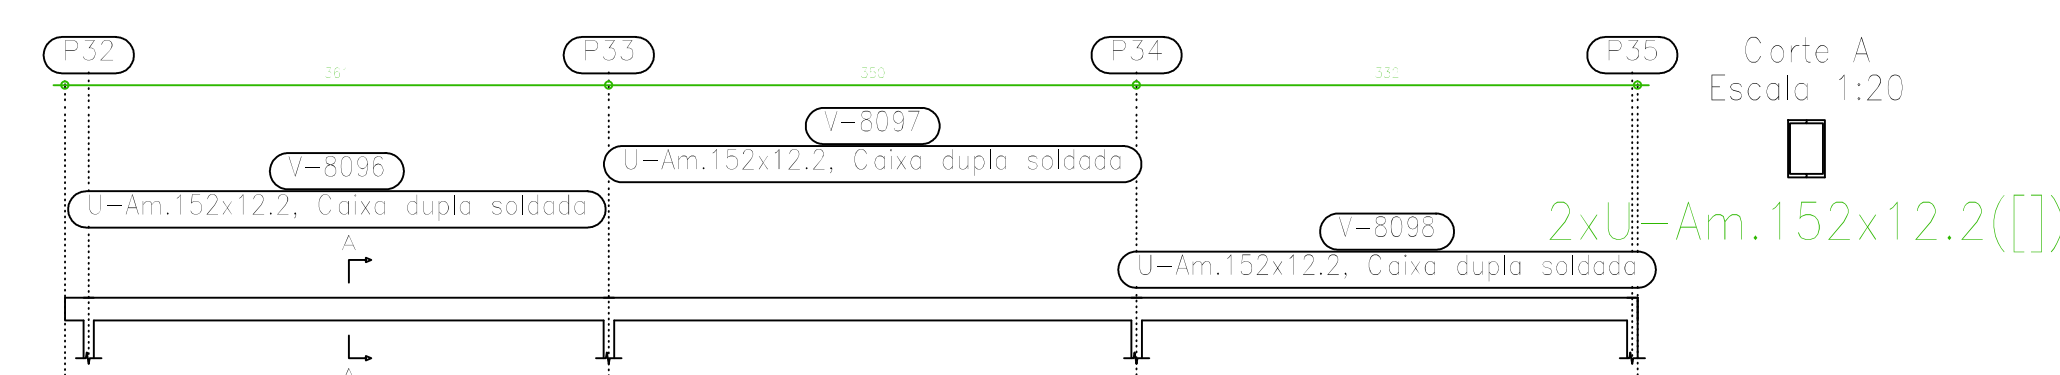


V 46
Escala 1:50

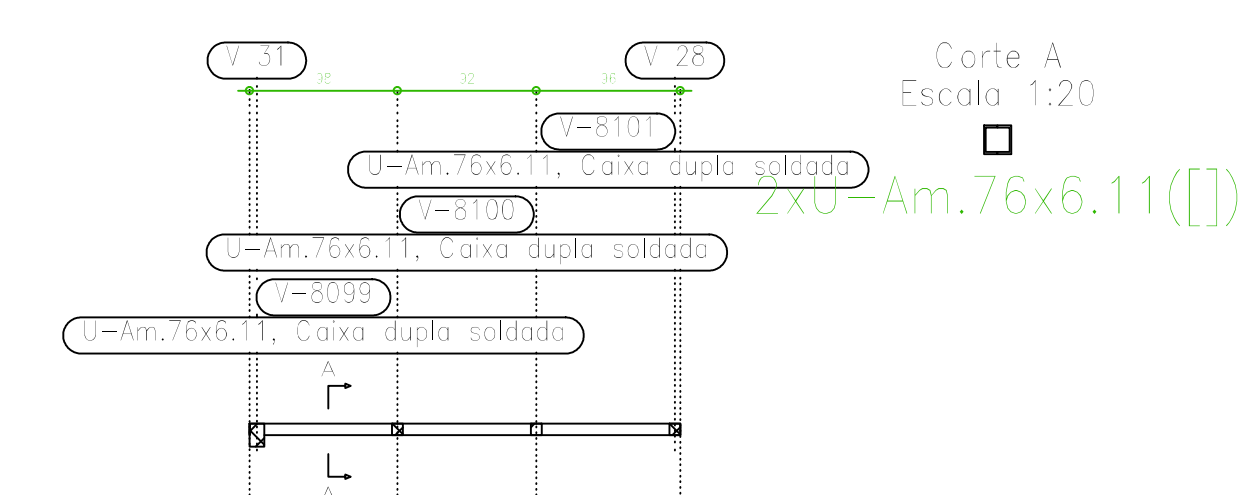

V 47
V 49
Escala 1:50

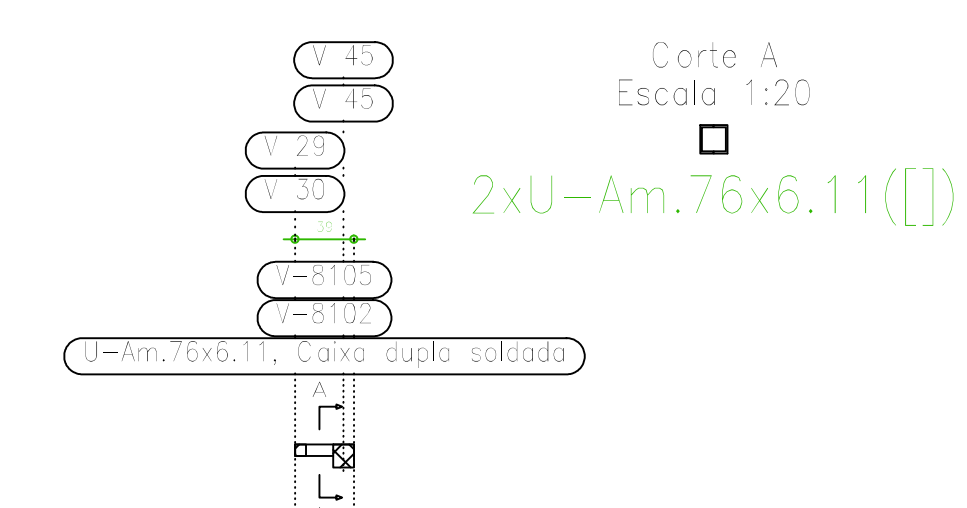

V 48
Escala 1:50

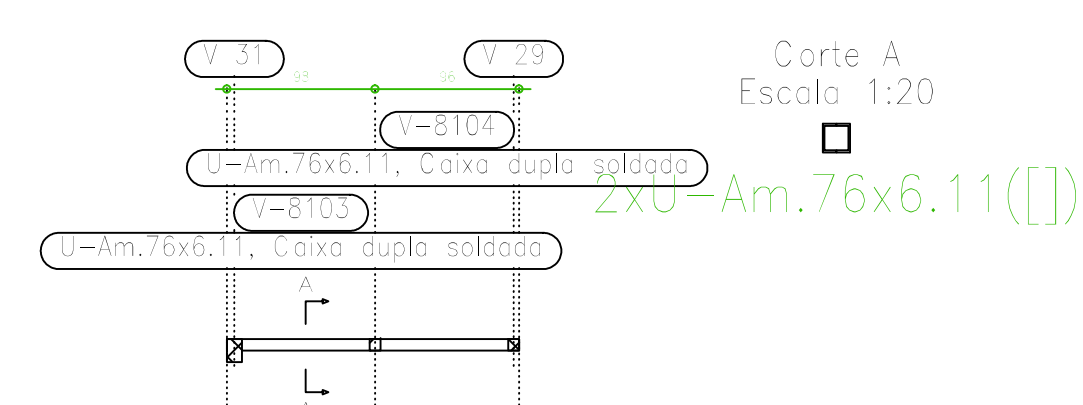

V 50
Escala 1:50

