




V 16
Escala 1:50

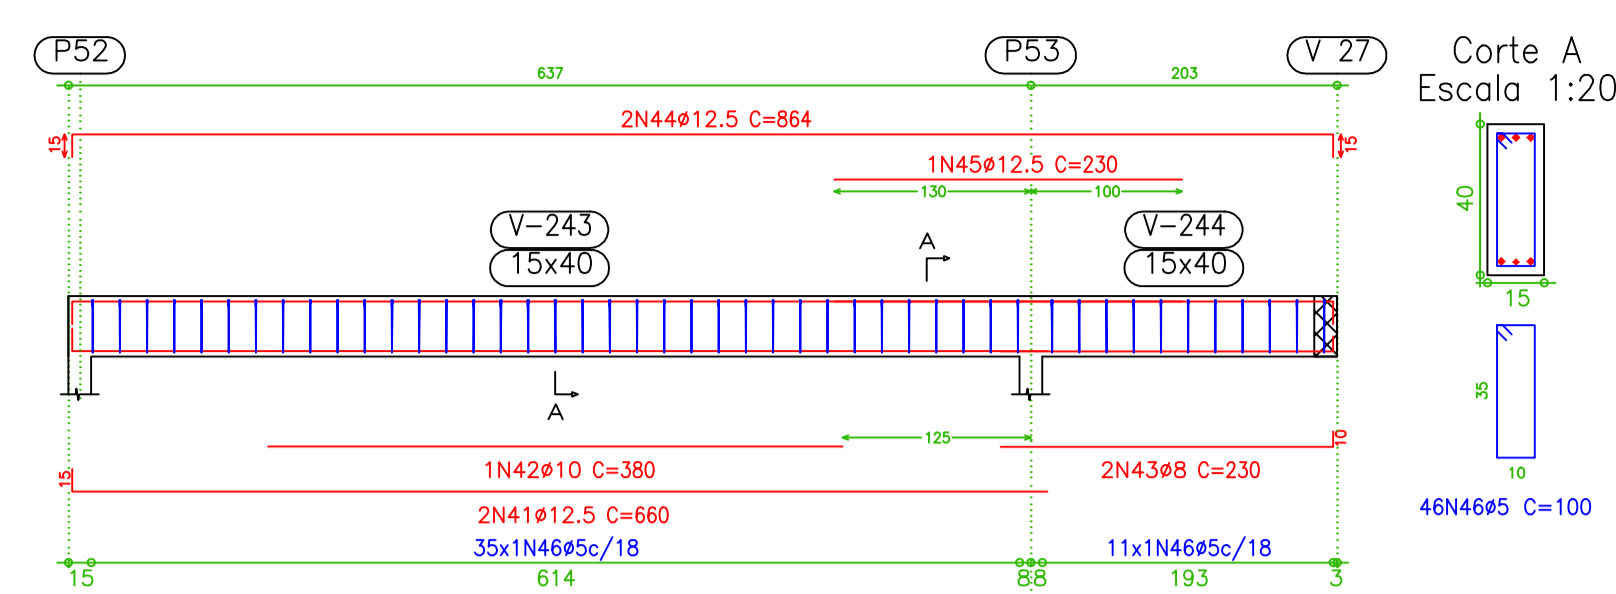


V 17
Escala 1:50

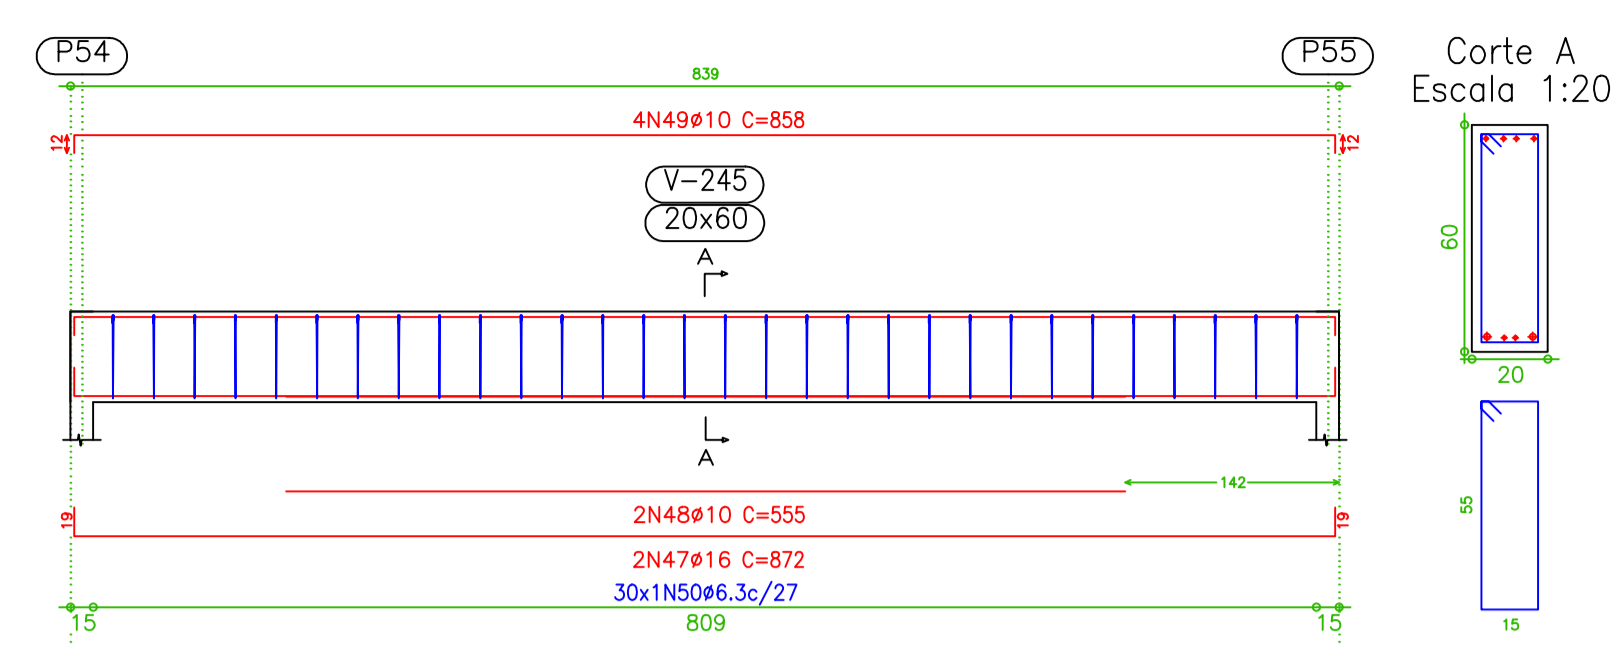


V 18
Escala 1:50

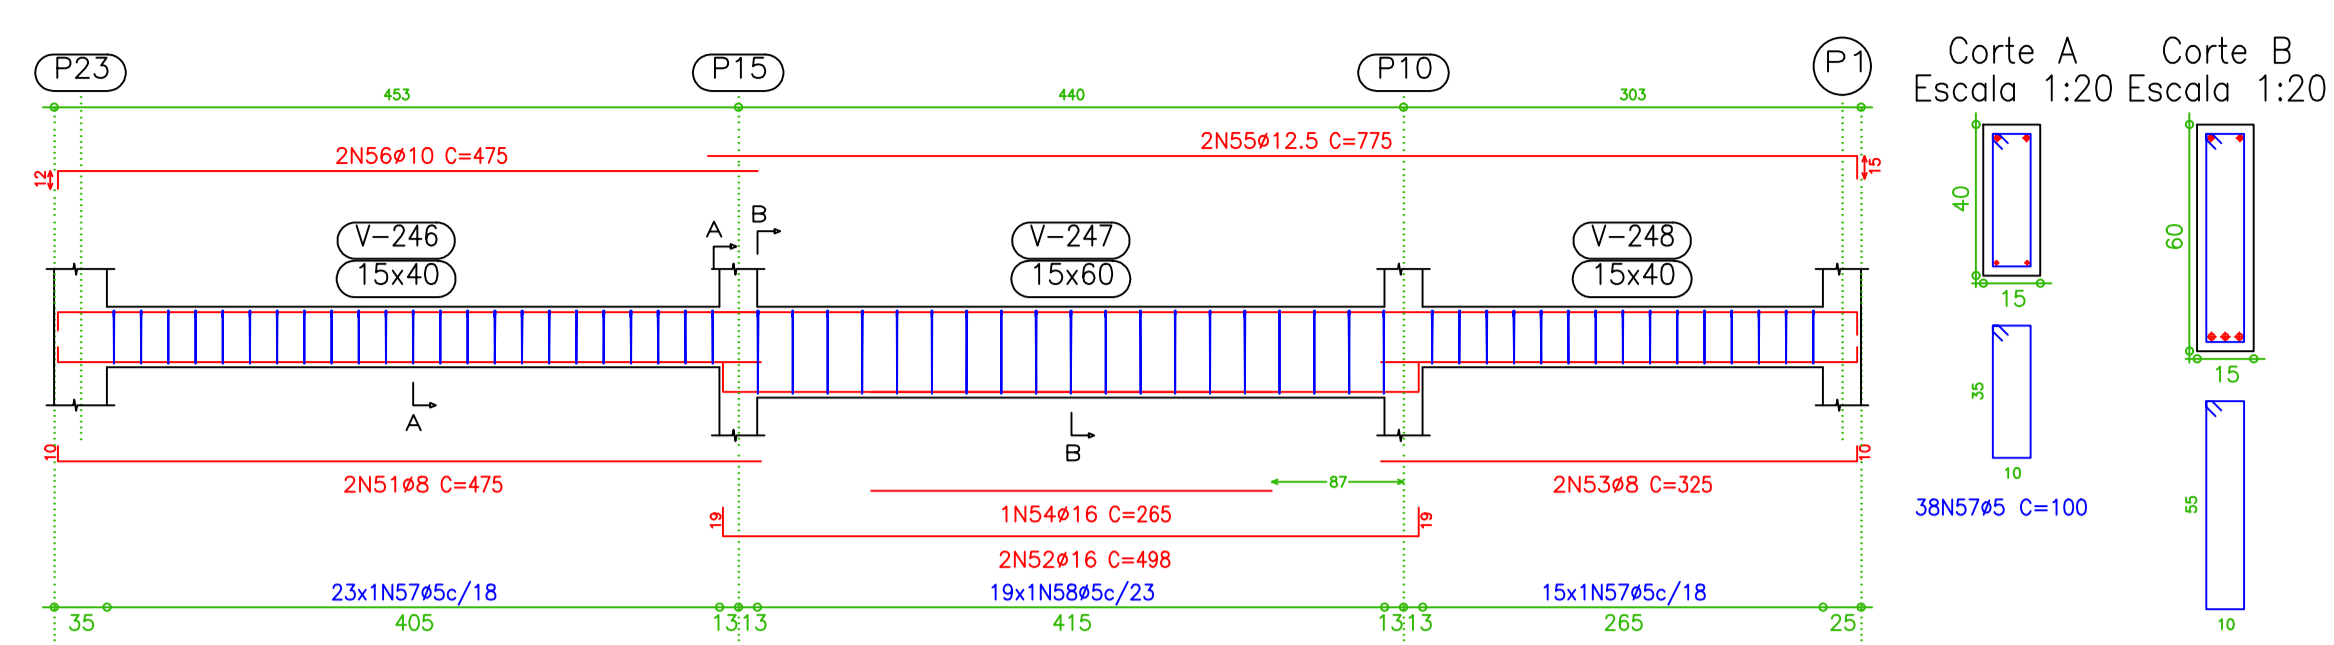


V 19
Escala 1:50

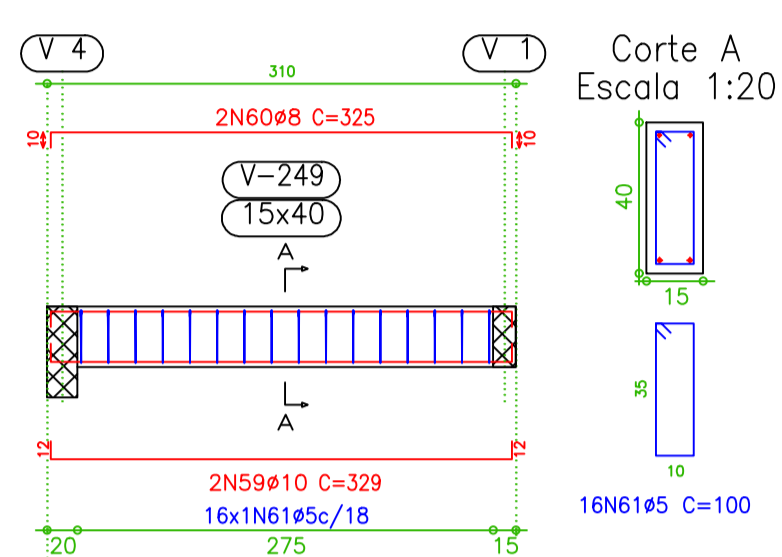


V 20
Escala 1:50

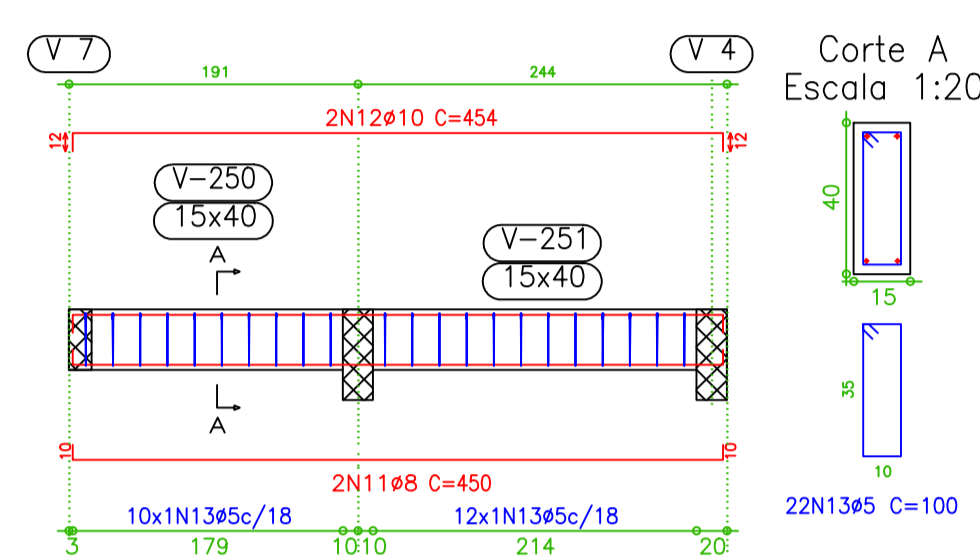


V 21
Escala 1:50

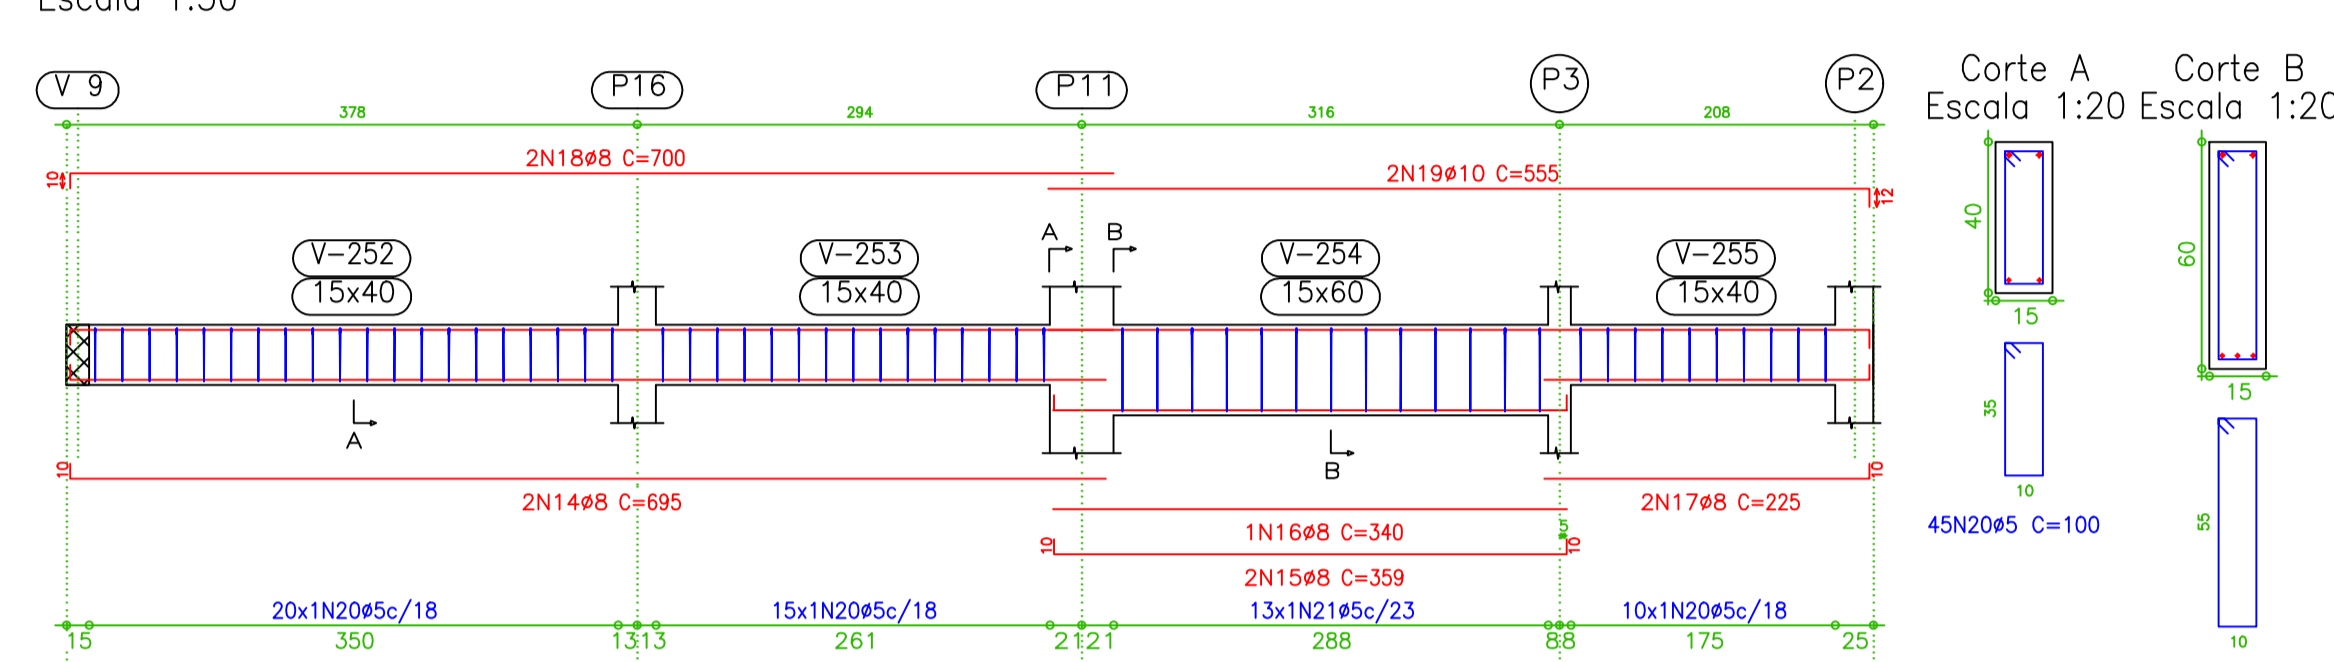


V 22
Escala 1:50

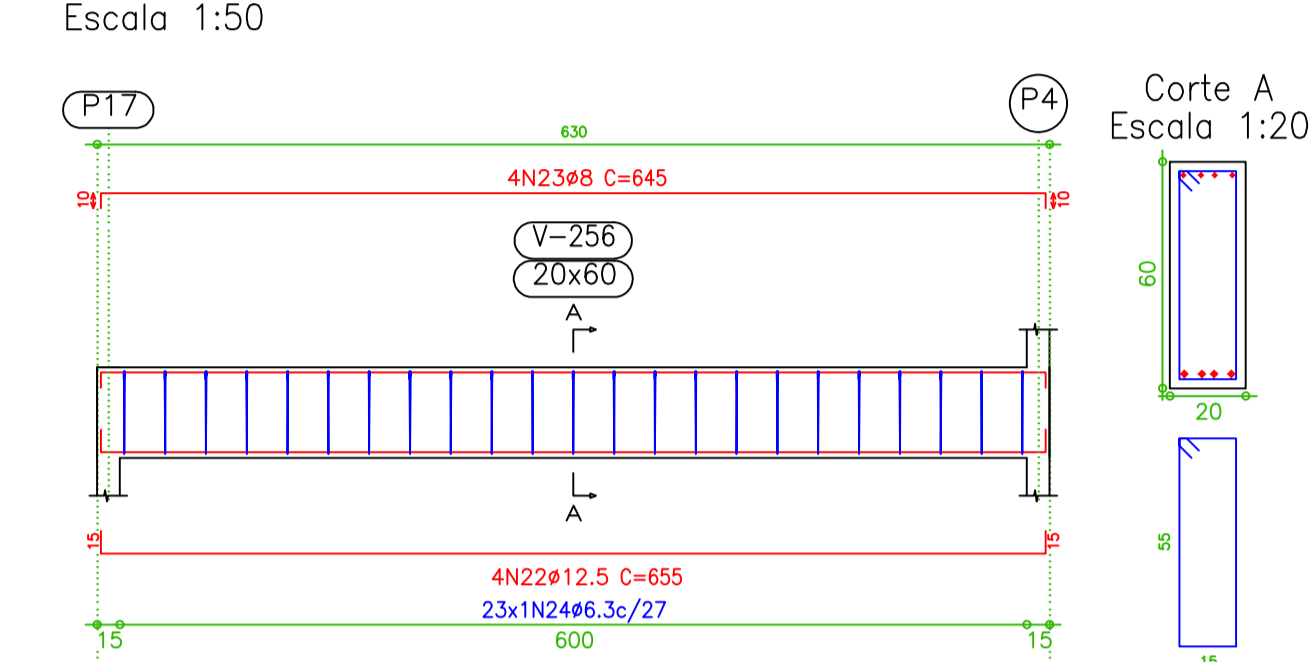


V 23
Escala 1:50

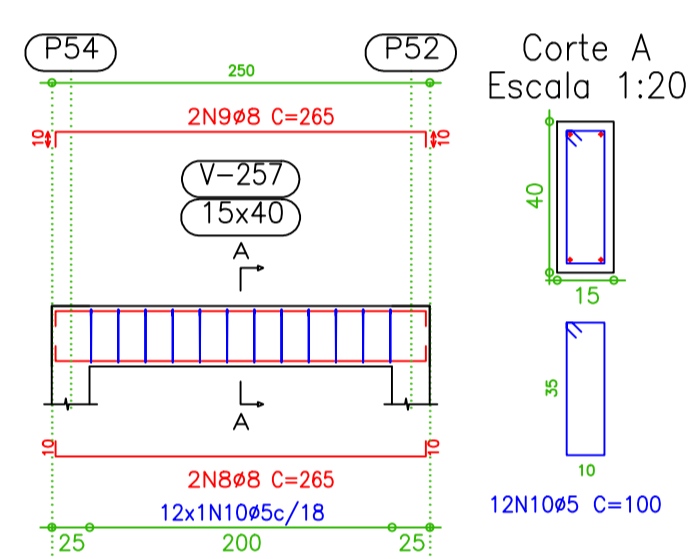


V 24
Escala 1:50

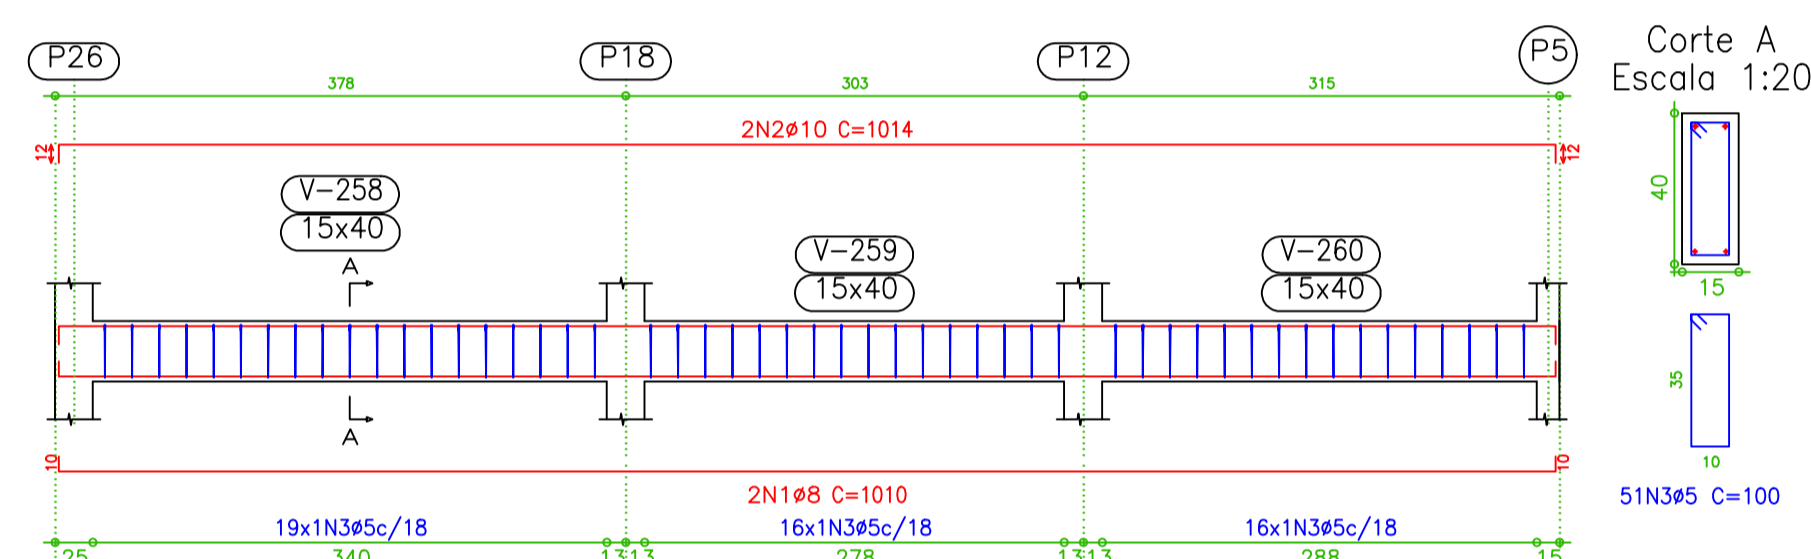


V 25
Escala 1:50

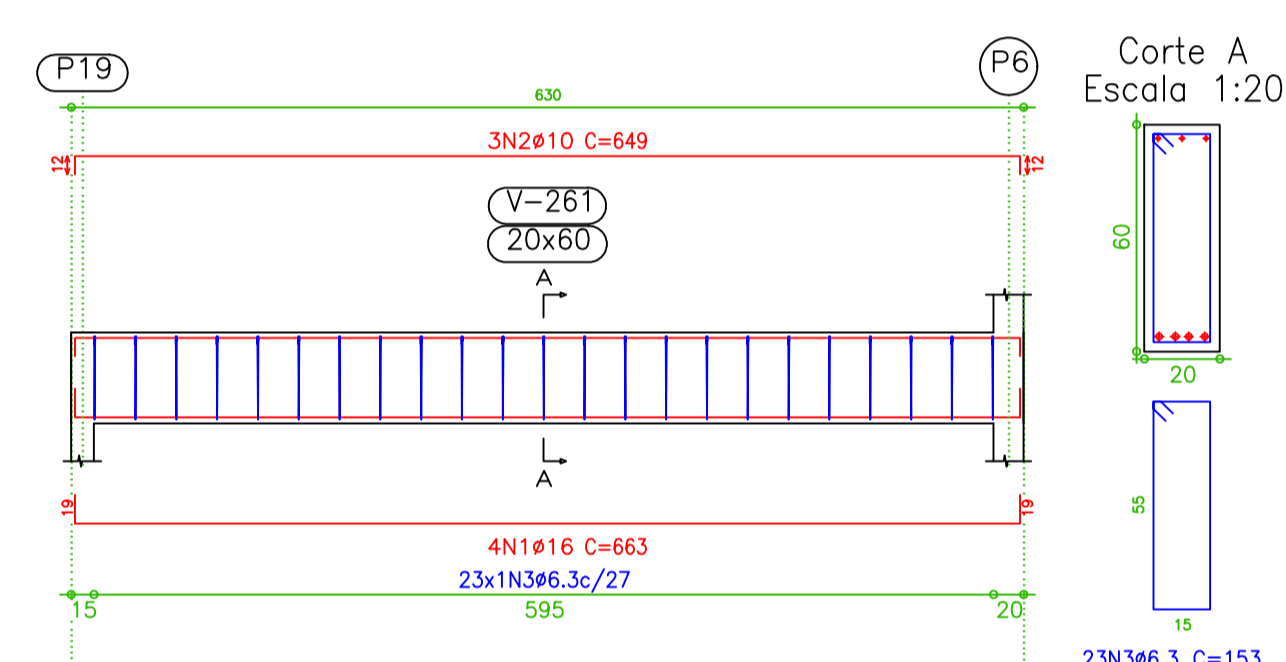


V 27
Escala 1:50

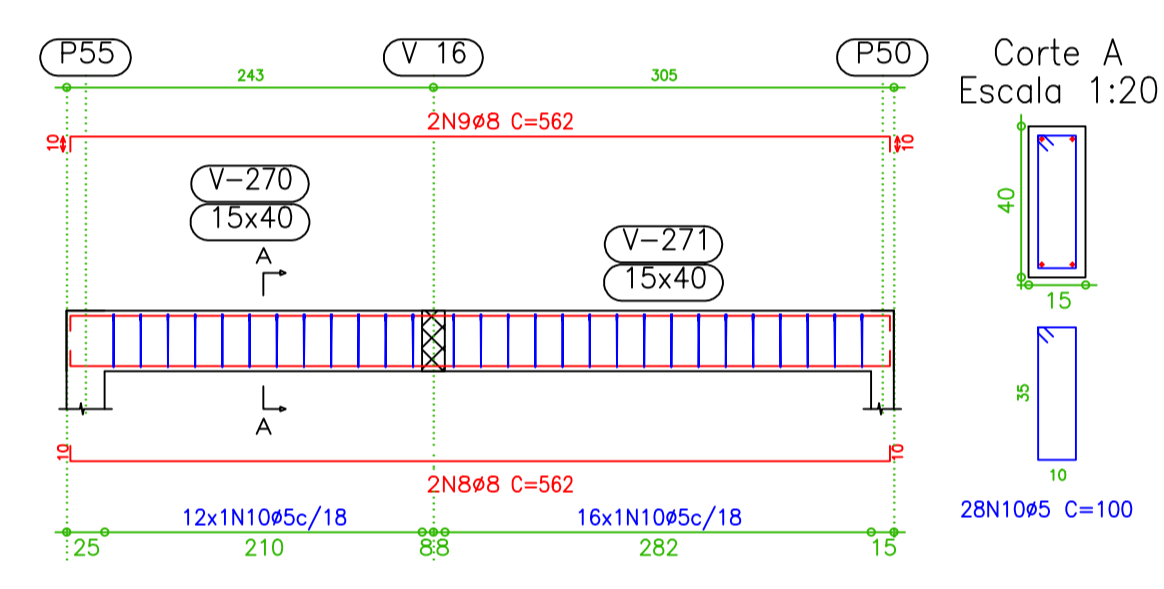


V 26
Escala 1:50

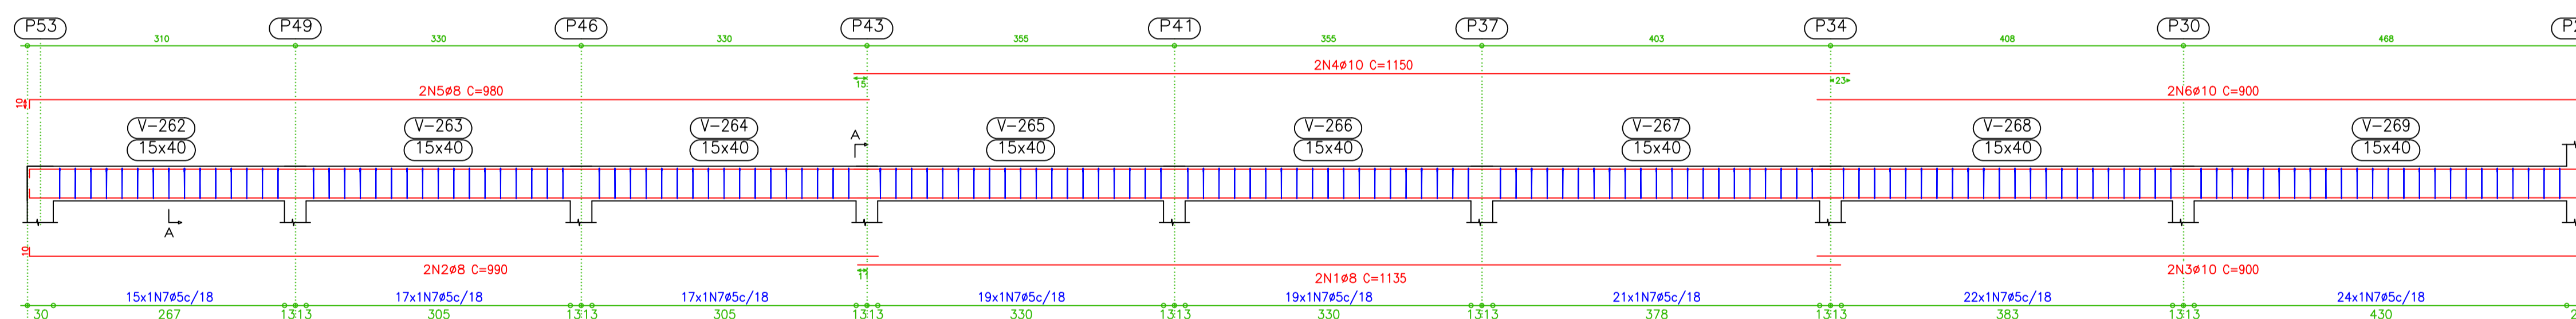


V 29
Escala 1:50

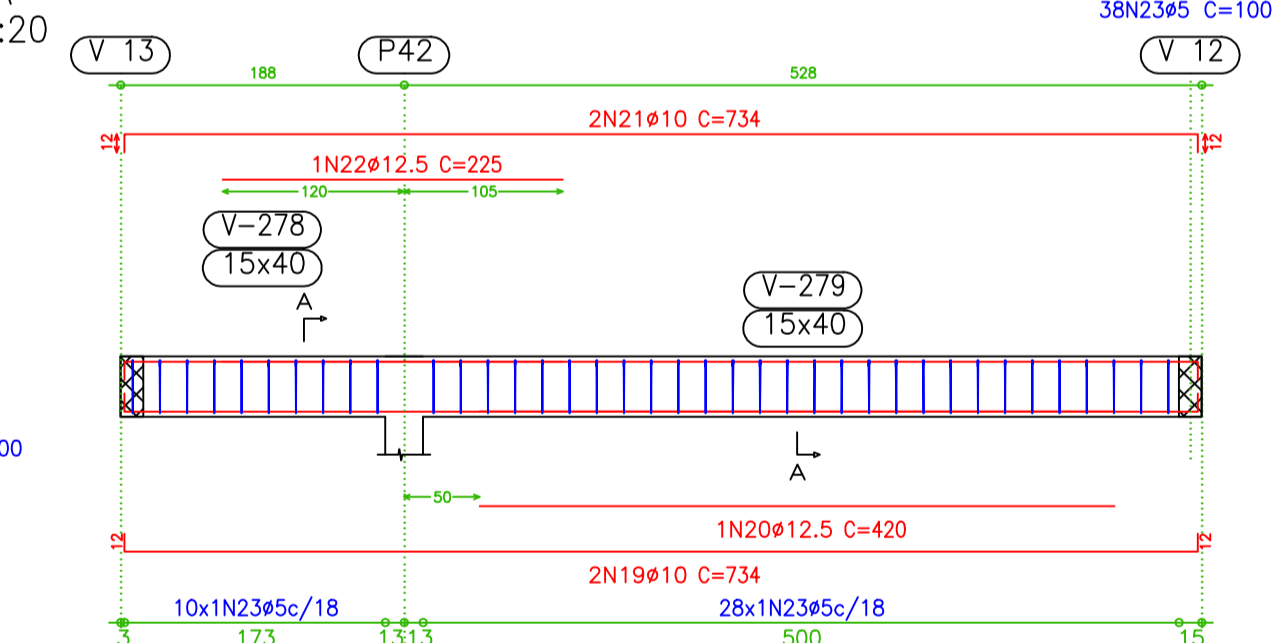


V 28
Escala 1:50

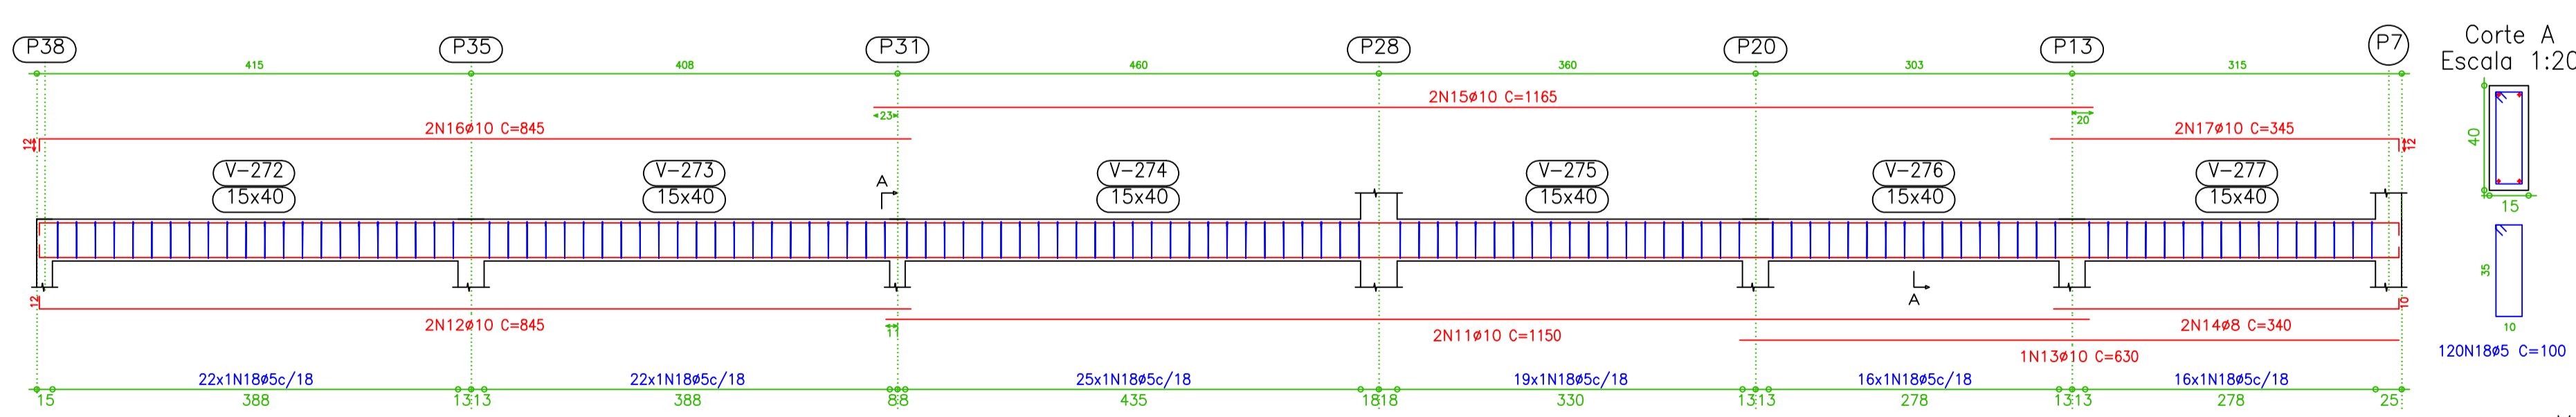


V 30
Escala 1:50

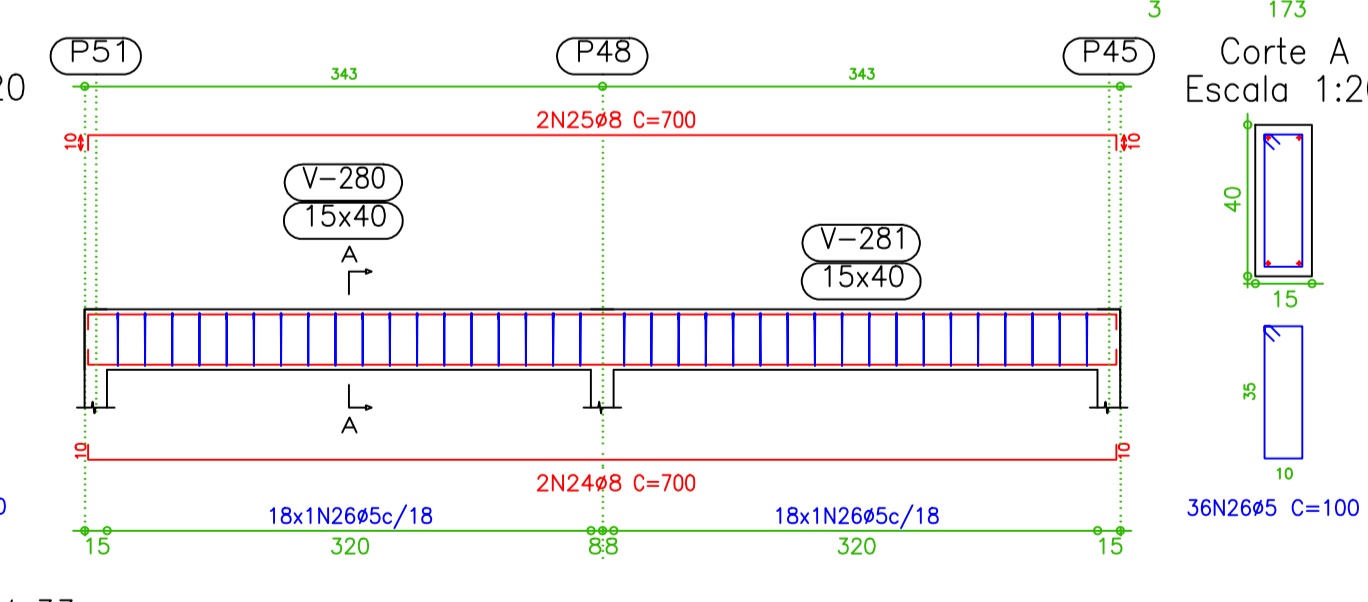


V 31
Escala 1:50

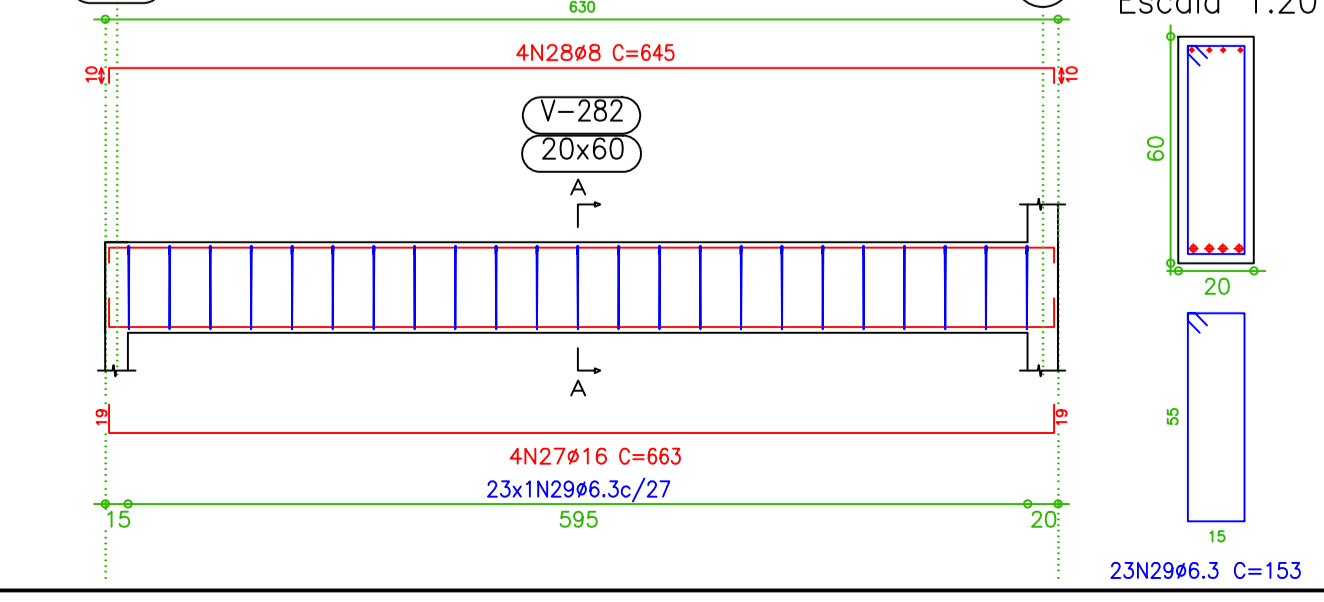

V 32
Escala 1:50

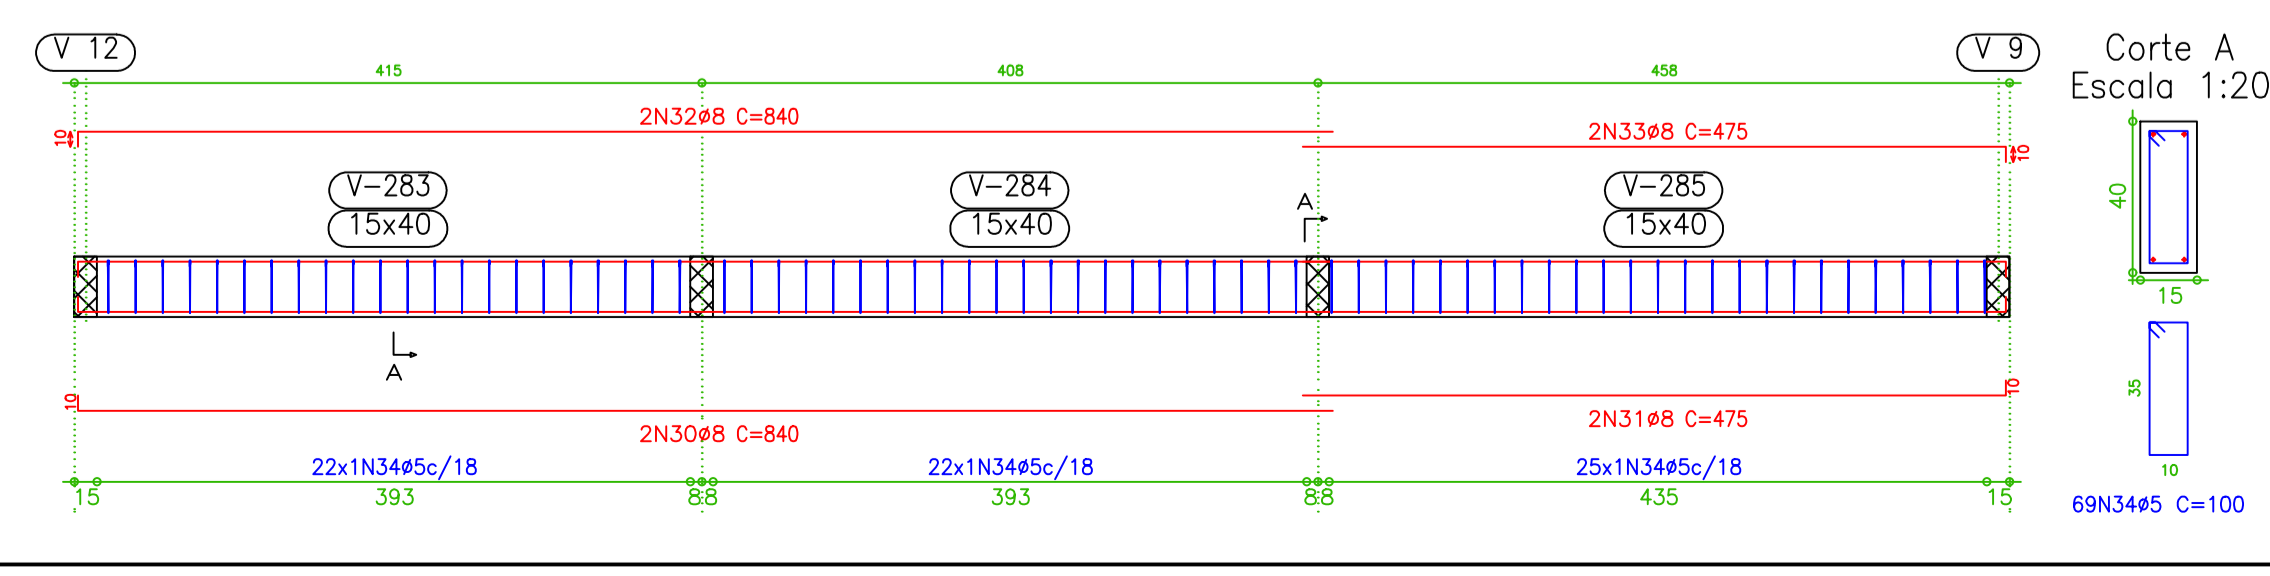

V 33
Escala 1:50

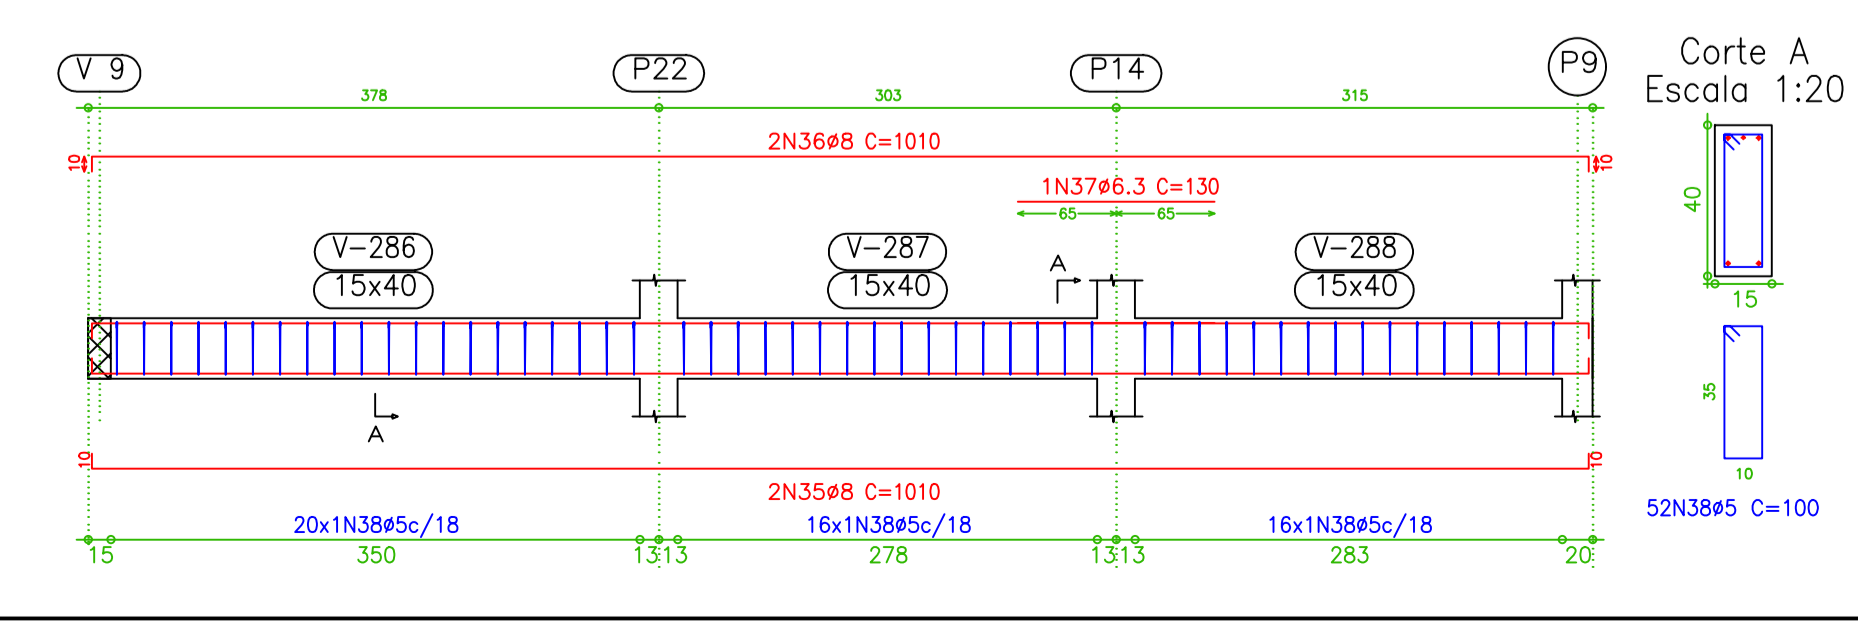

Pavimento Superior
 Desenho de vigas
 Concreto: C30, em geral
 Aço: CA-50-A e CA-60-B
 Escala vigas: 1:50
 Escala seções: 1:20