
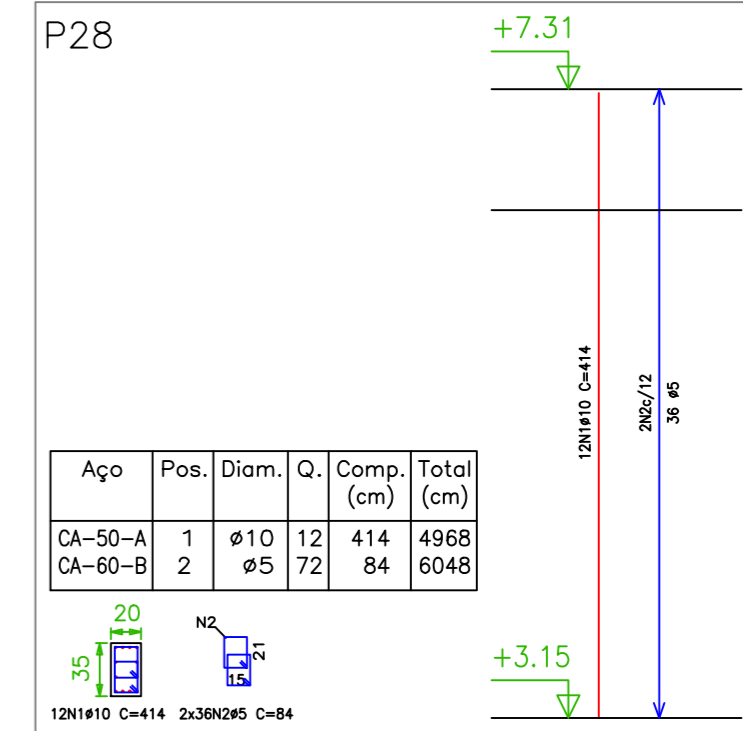
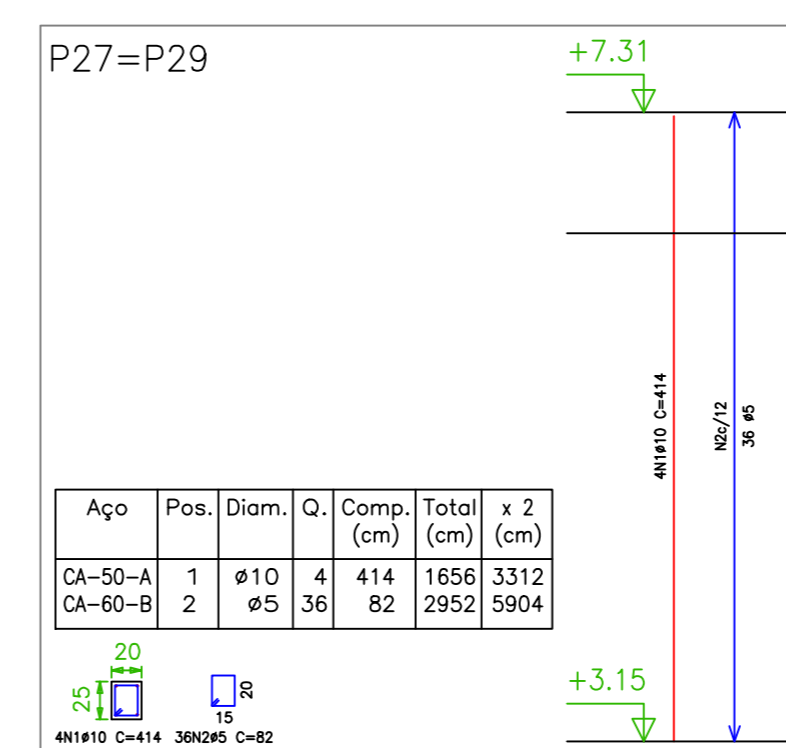
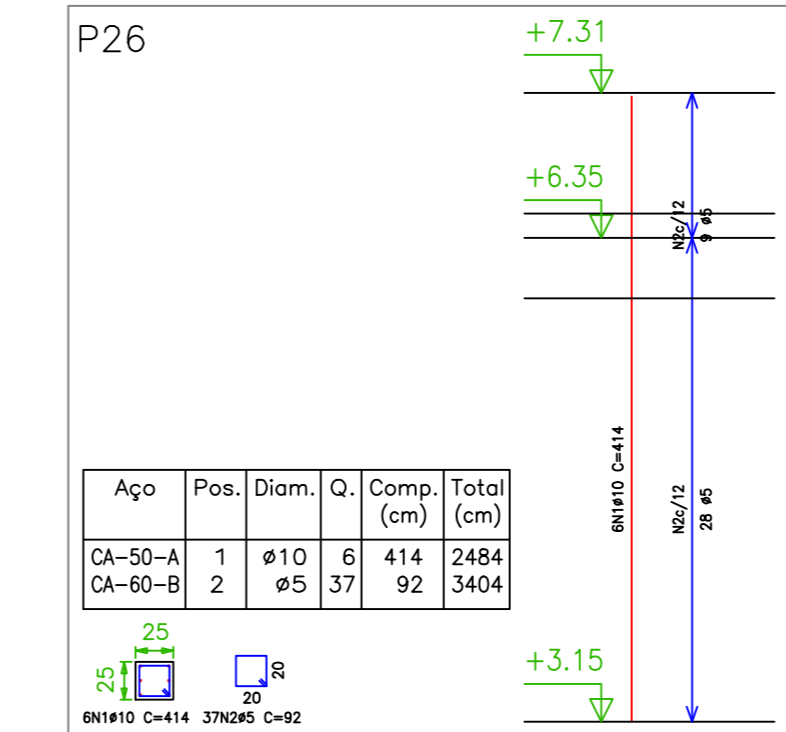
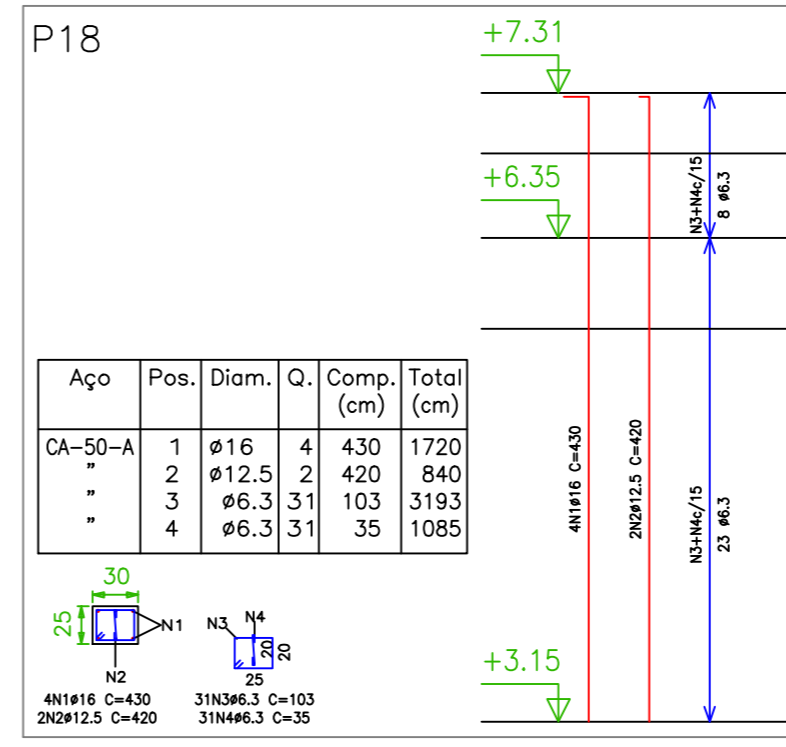
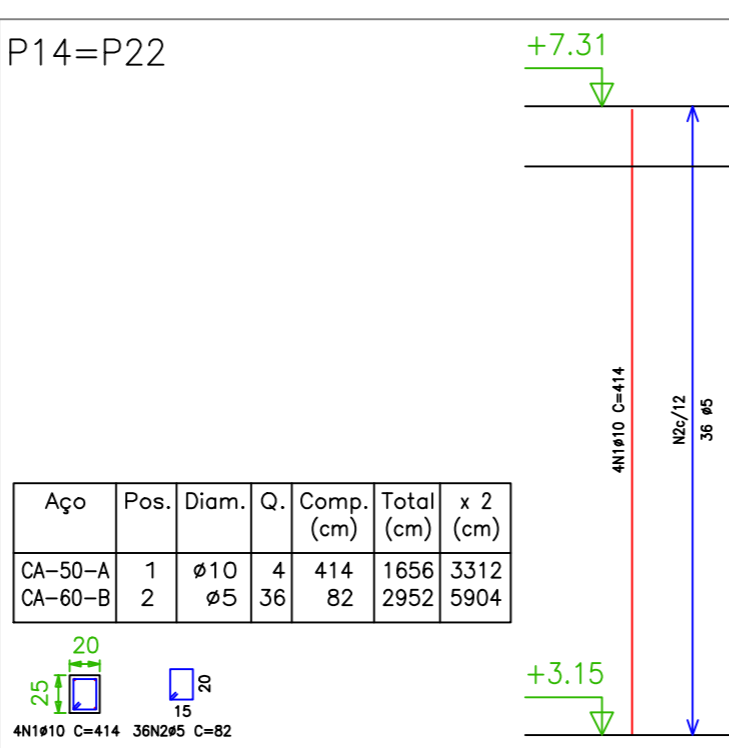
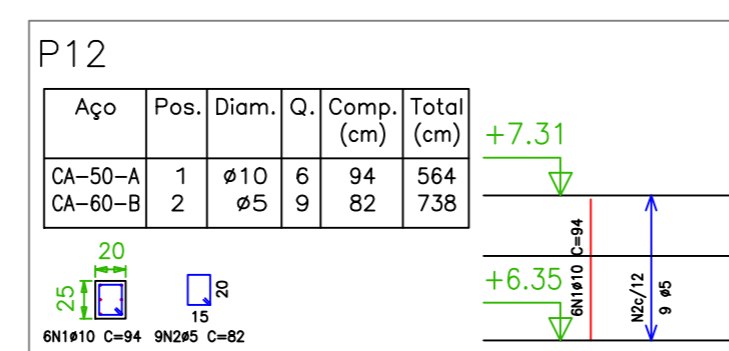
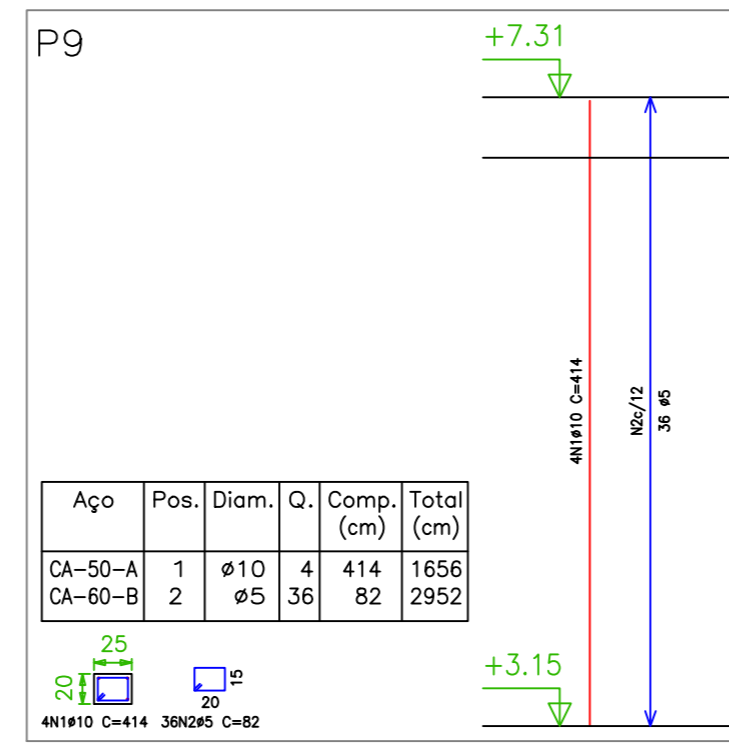
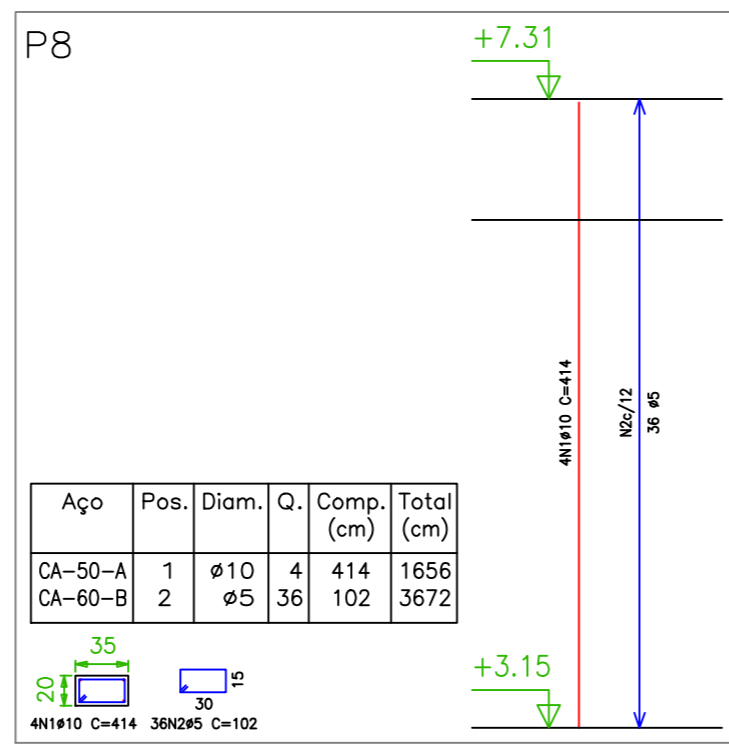
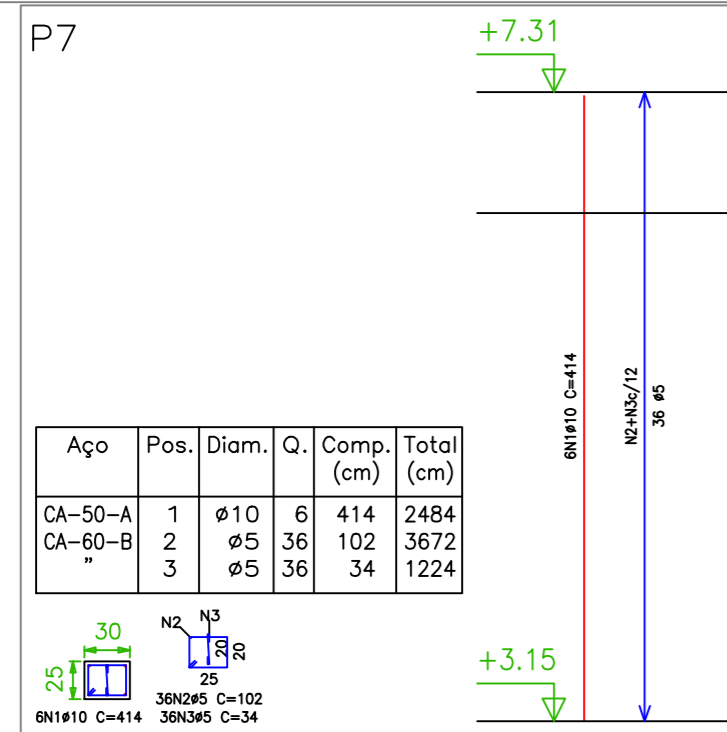
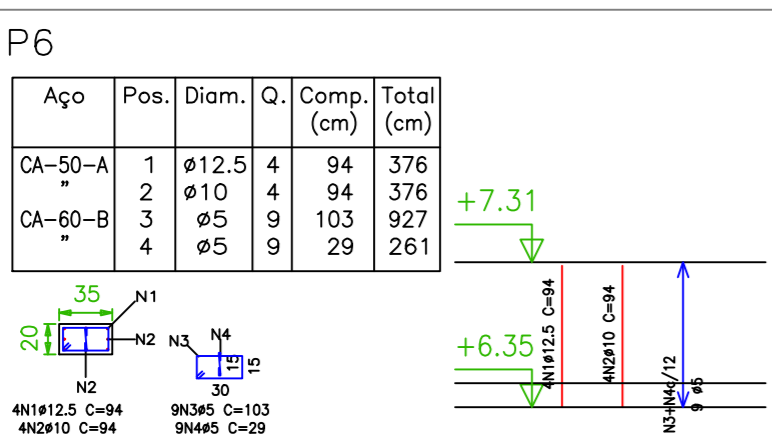


Pilares que terminam em Cobertura 2
 Concreto: C30, em geral
 Aço: CA-50-A e CA-60-B
 Escala: 1:50

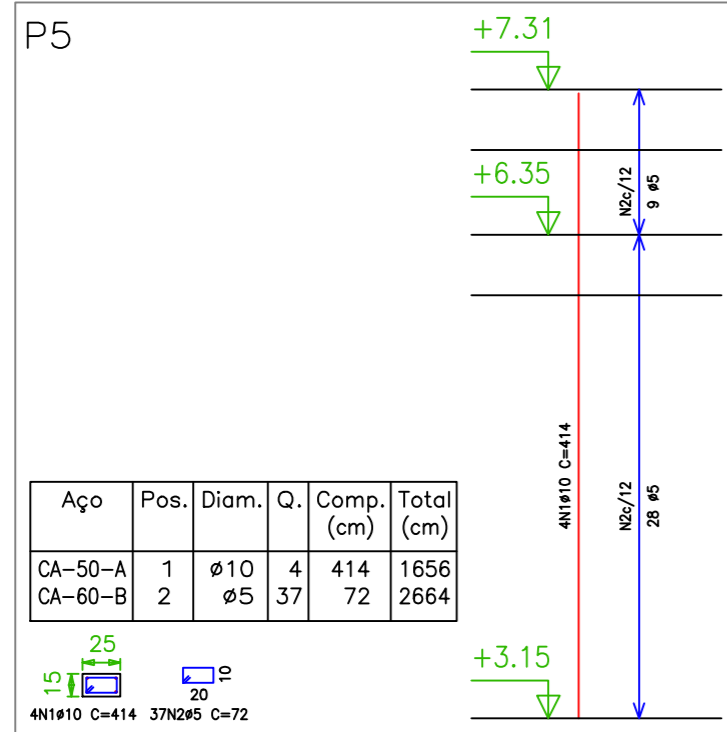

Resumo Aço Cobertura 2 Pilares	Comp. total (m)	Peso+10% (kg)	Total
CA-50-A Ø6.3	42.8	12	
Ø10	224.7	155	
Ø12.5	12.2	13	
Ø16	17.2	30	210
CA-60-B Ø5	373.6	65	65
Total			275