




V 19  
Escala 1:50

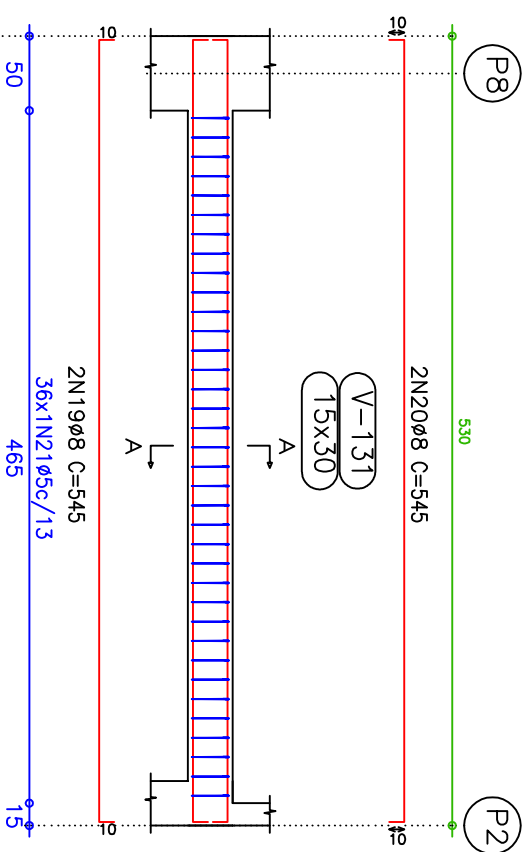


Corte A  
Escala 1:20

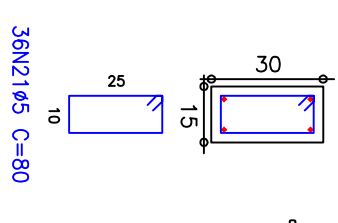


V 20  
Escala 1:50

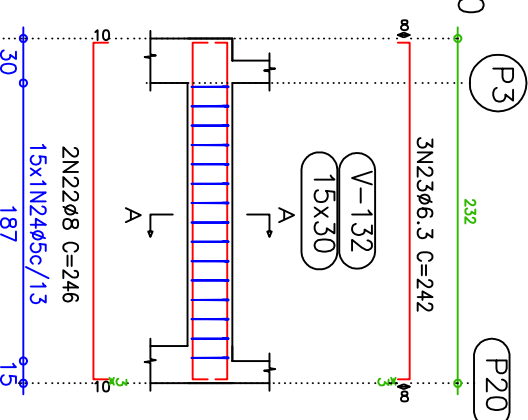


Corte A  
Escala 1:20

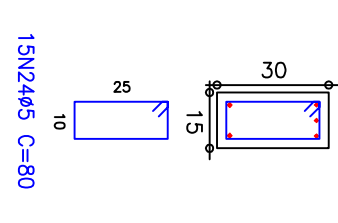

V 22  
Escala 1:50

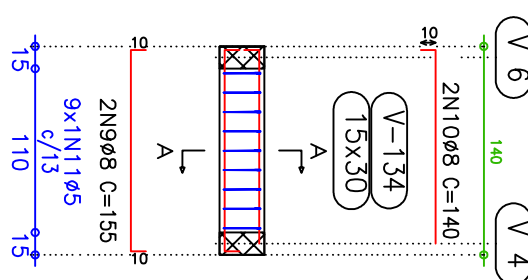


Corte A  
Escala 1:20

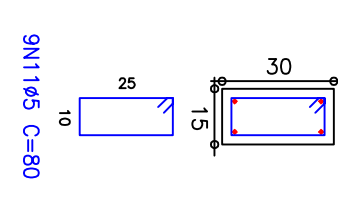

P8=P13

Aço	Pos.	Diam.	Q.	Comp. (cm)	Total (cm)	x 2 (cm)
CA-50-A	1	Ø10	8	120	960	1920
"	2	Ø10	8	119	952	1904
CA-60-B	3	Ø5	13	152	1976	3952
"	4	Ø5	13	116	1508	3016

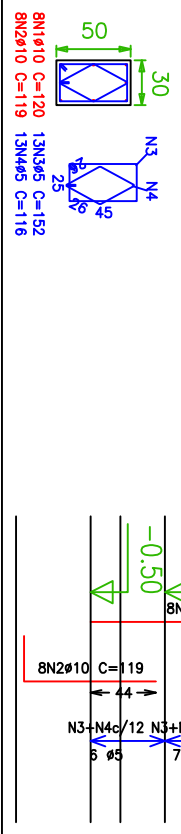

Resumo Aço Palco Pilares	Comp. total (m)	Peso+10% (kg)	Total
CA-50-A Ø10	38.2	26	26
CA-60-B Ø5	69.7	12	12
<b>Total</b>			<b>38</b>

Pilares que terminam em Palco  
Concreto: C20, em geral  
Aço: CA-50-A e CA-60-B  
Escala: 1:50

prancha

4/10

projeto

**ESTRUTURAL**