




V 21
Escala 1:50

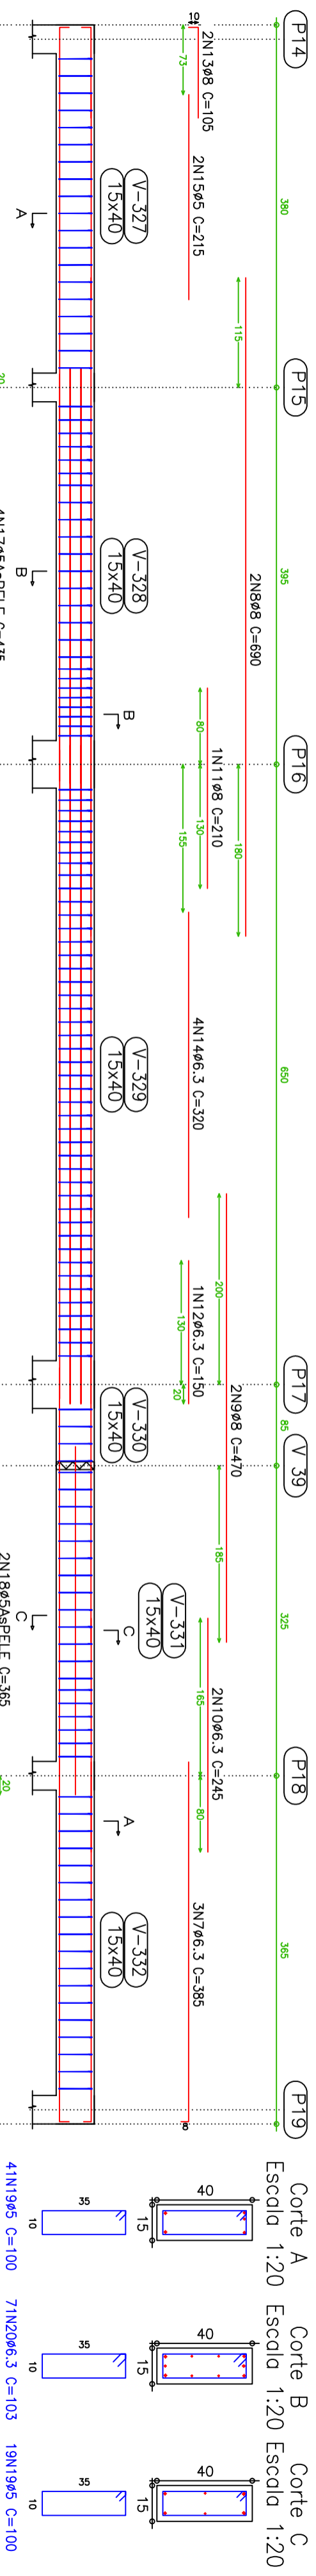


V 23
V 24
V 25
Escala 1:50

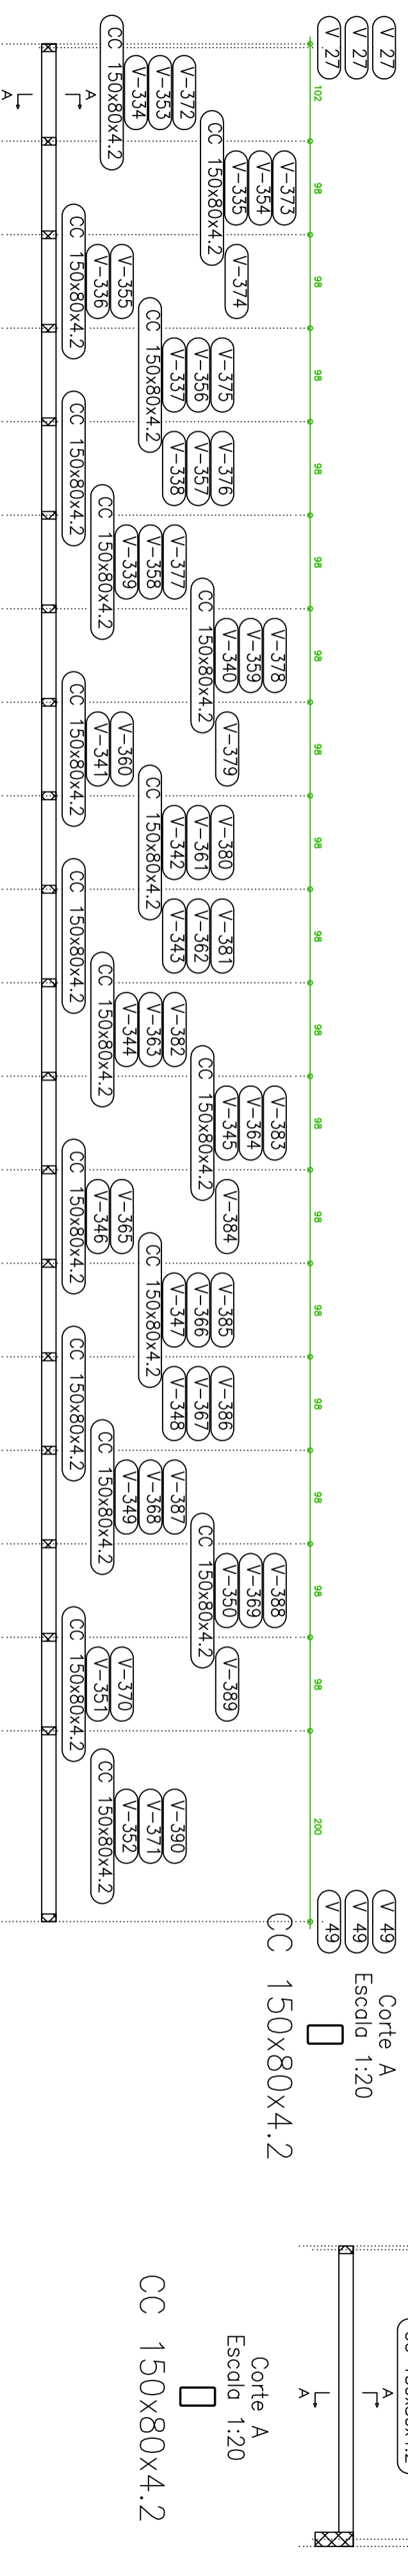


V 26
Escala 1:50

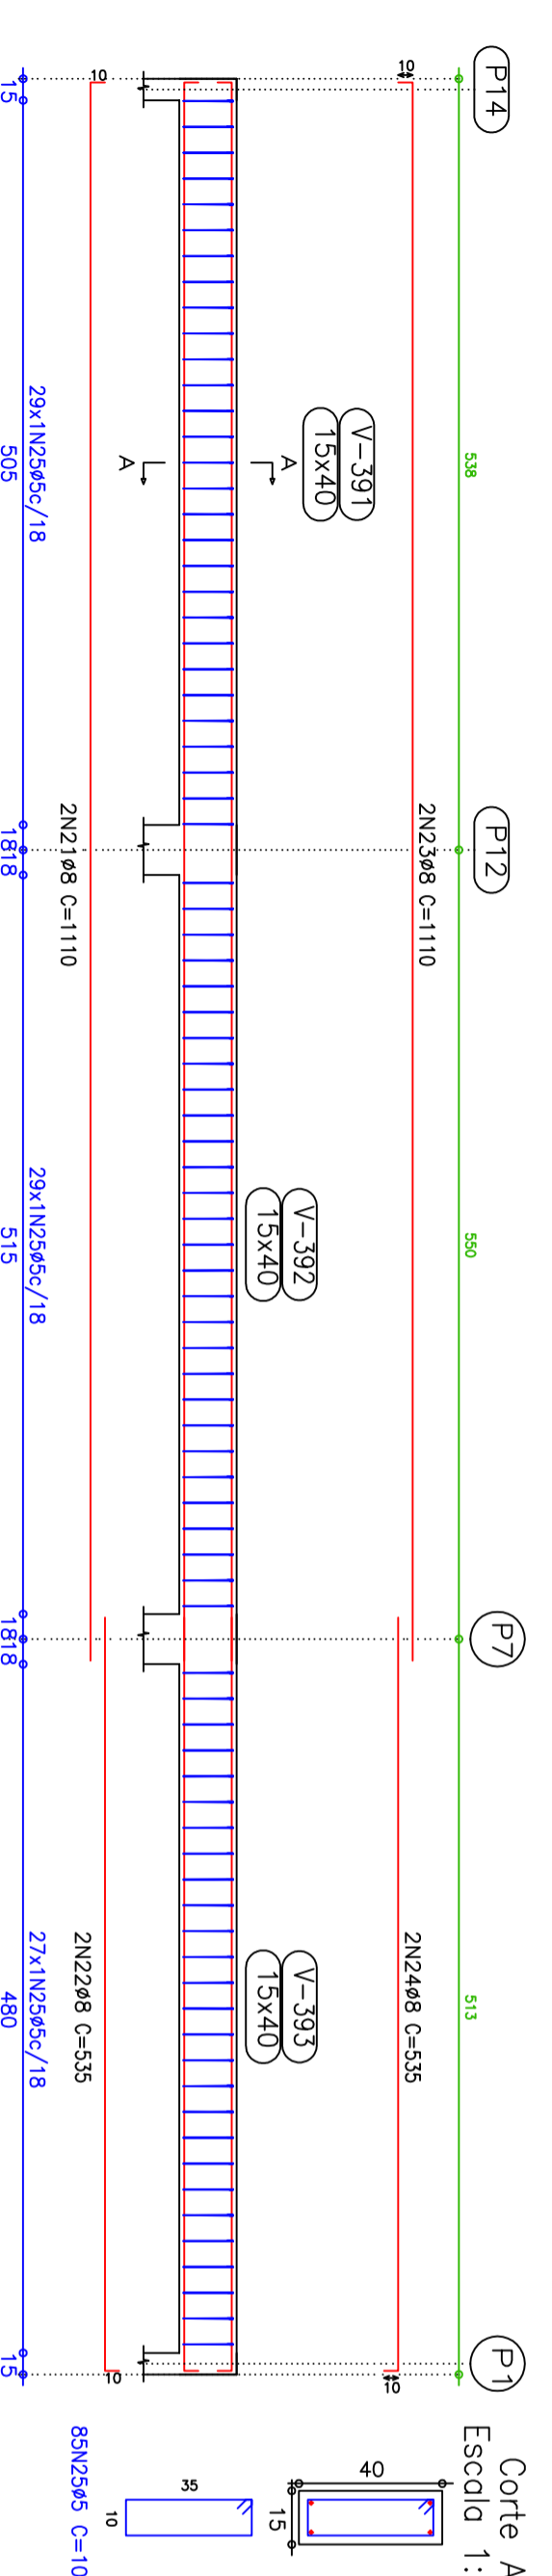

V 47
Escala 1:50

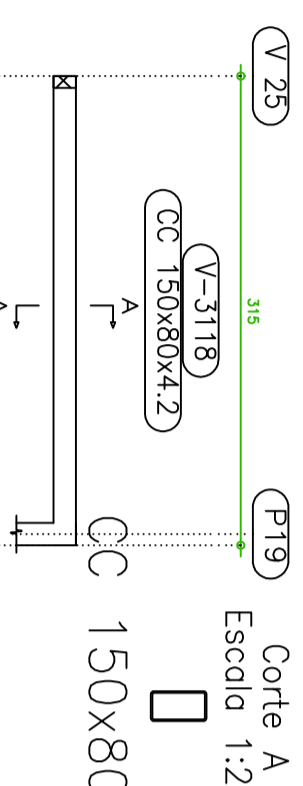


V 38
Escala 1:50

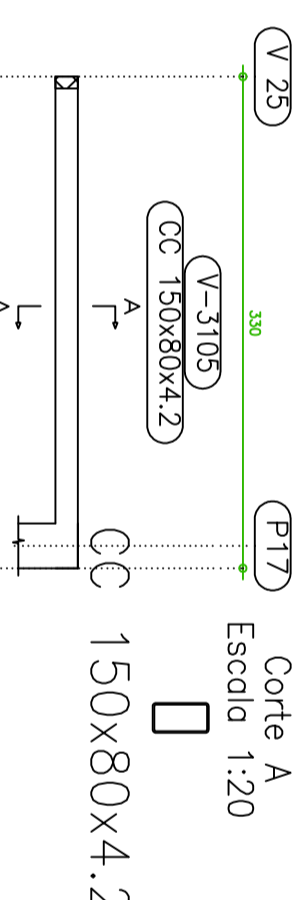

V 49
V 49
V 49
Corte A
Escala 1:20



V 30
V 32
V 35
V 43
Escala 1:50

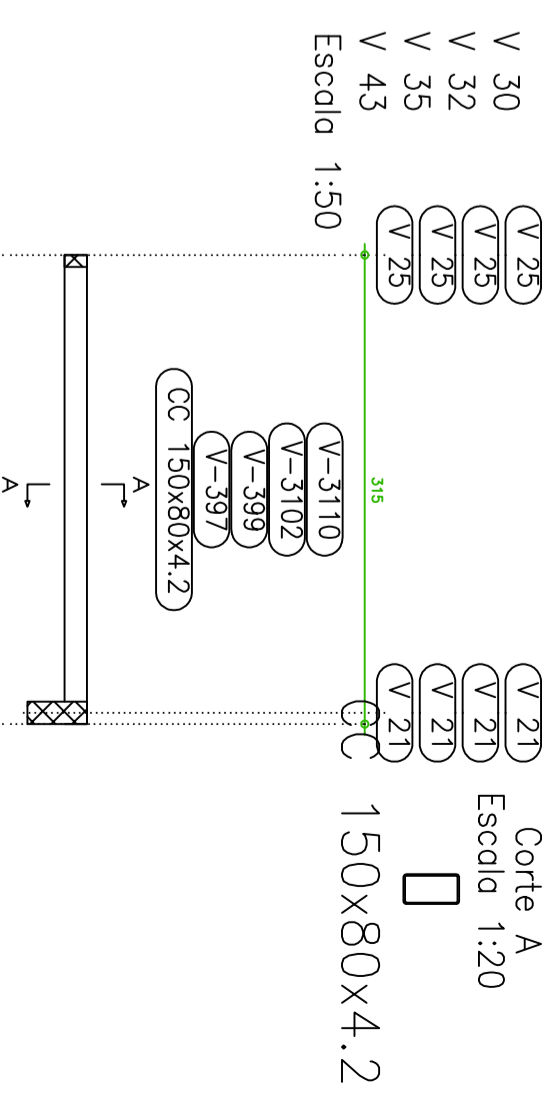

Corte A
Escala 1:20

Corte B
Escala 1:20

Corte C
Escala 1:20

prancha

8/10

ESTRUTURAL

projeto

A2