



V 46
Escala 1:50

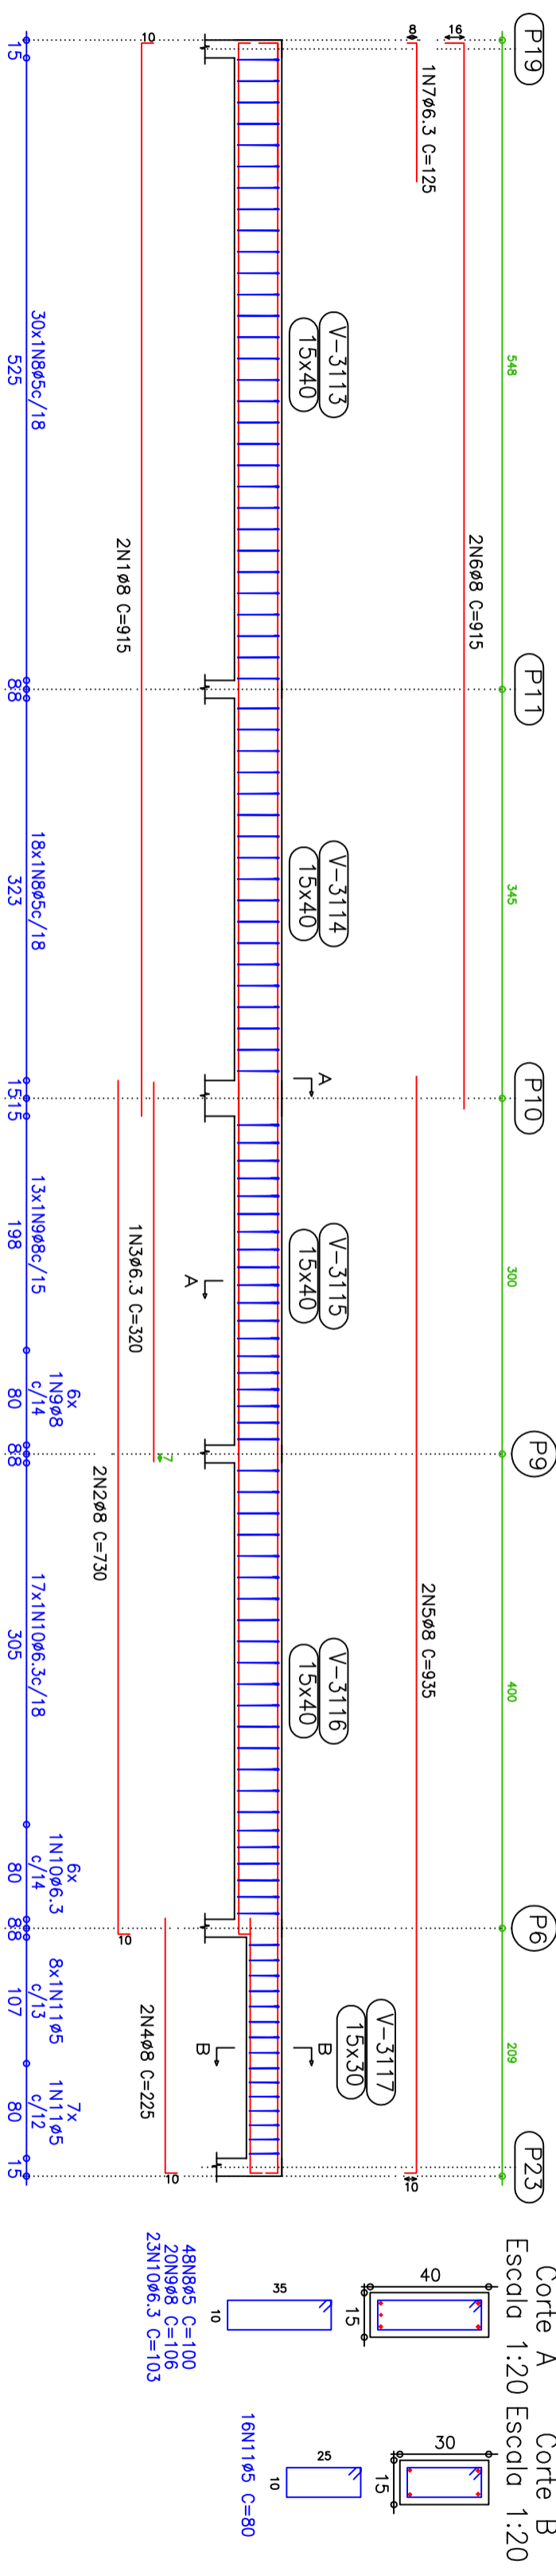

Corte A
Escala 1:20


Corte B
Escala 1:20

V 48
V 49
Escala 1:50

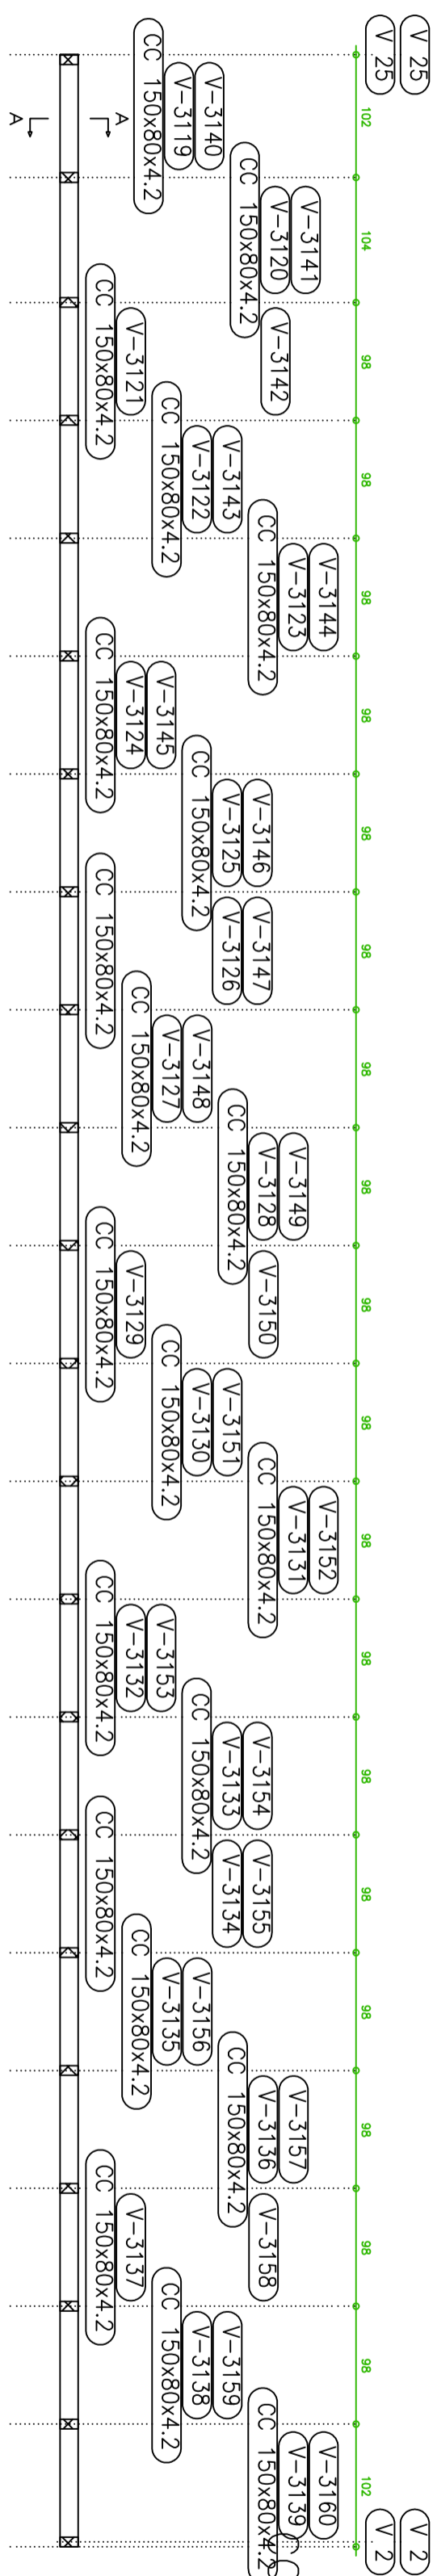


Corte A
Escala 1:20

V 28
V 29
V 33
V 34
V 36
V 37
V 39
V 40
V 41
V 44
V 45
Escala 1:50

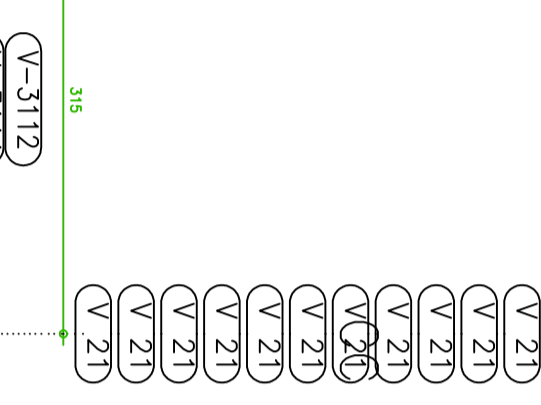

Corte A
Escala 1:20

V 31
Escala 1:50

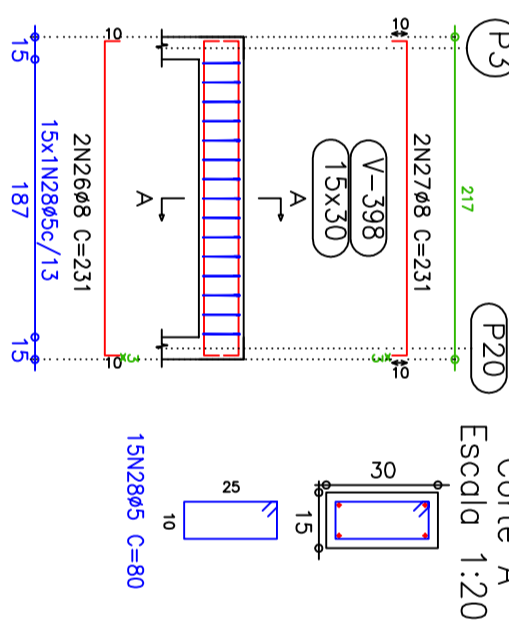

Corte A
Escala 1:20

prancha

9/10

ESTRUTURAL

projeto

A2